


HOJA:  
**014**

  
0 25 50 m

ESCALA  
A3 1:5.000  
A1 1:2.500

 N

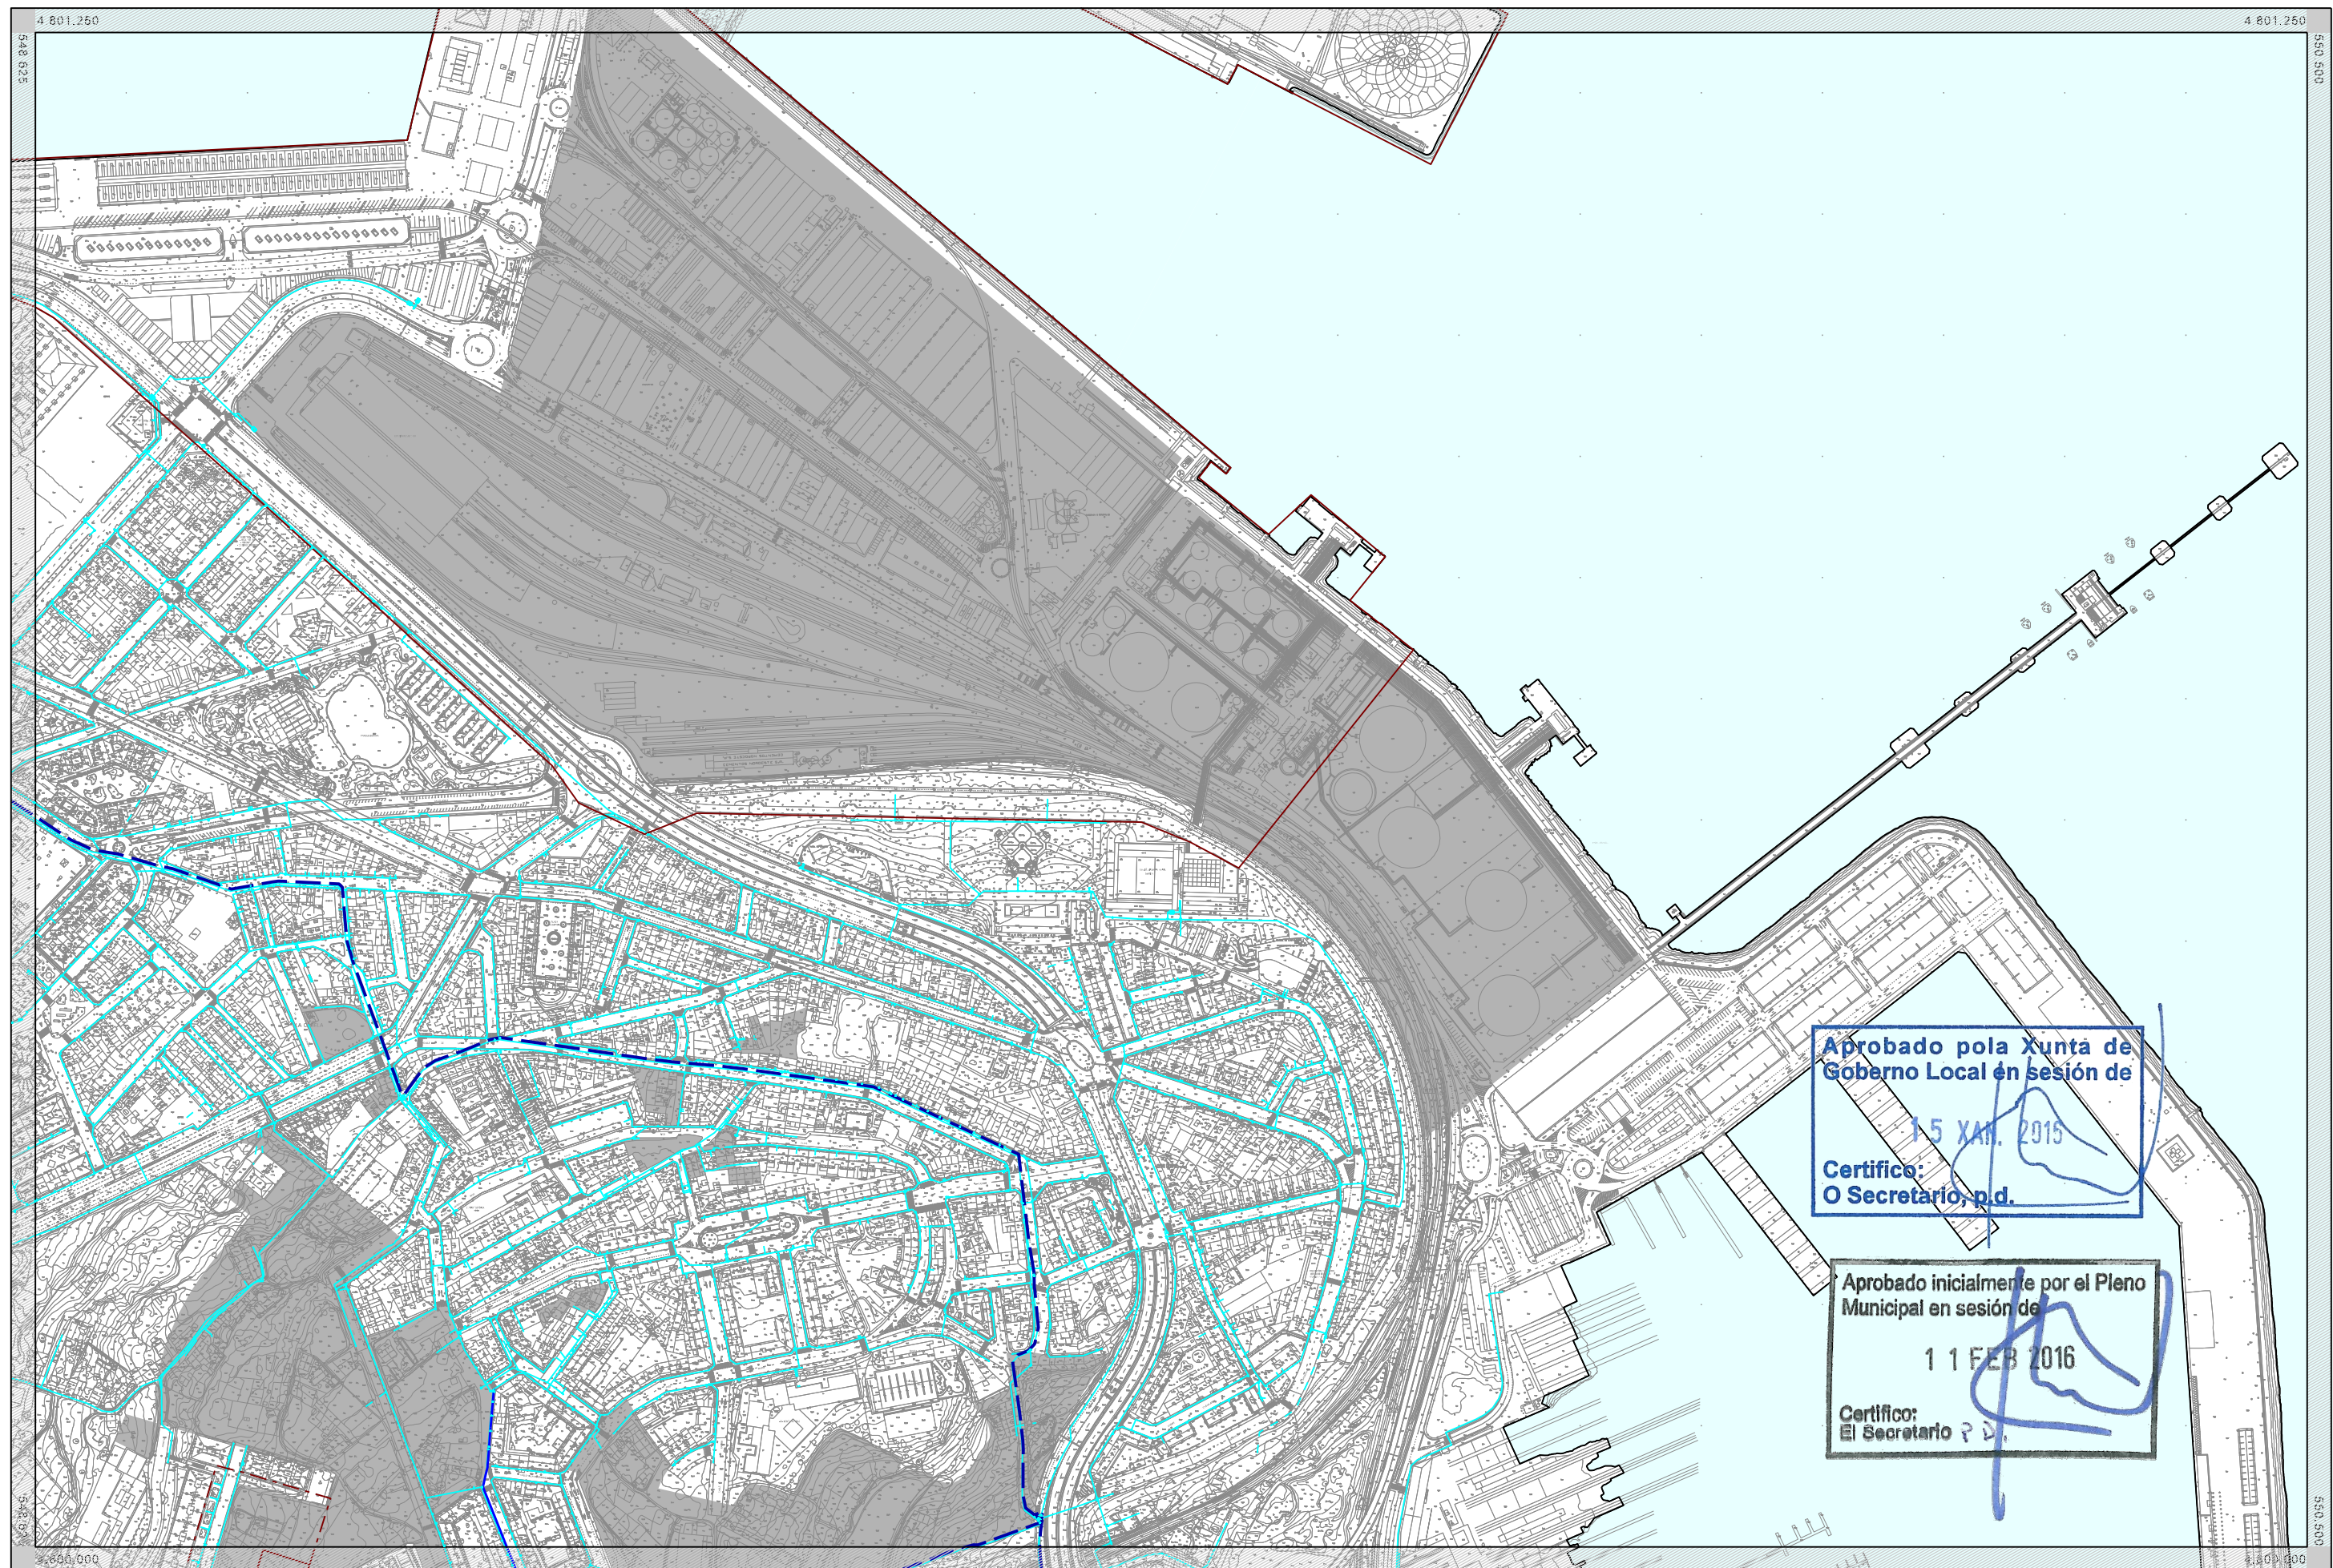