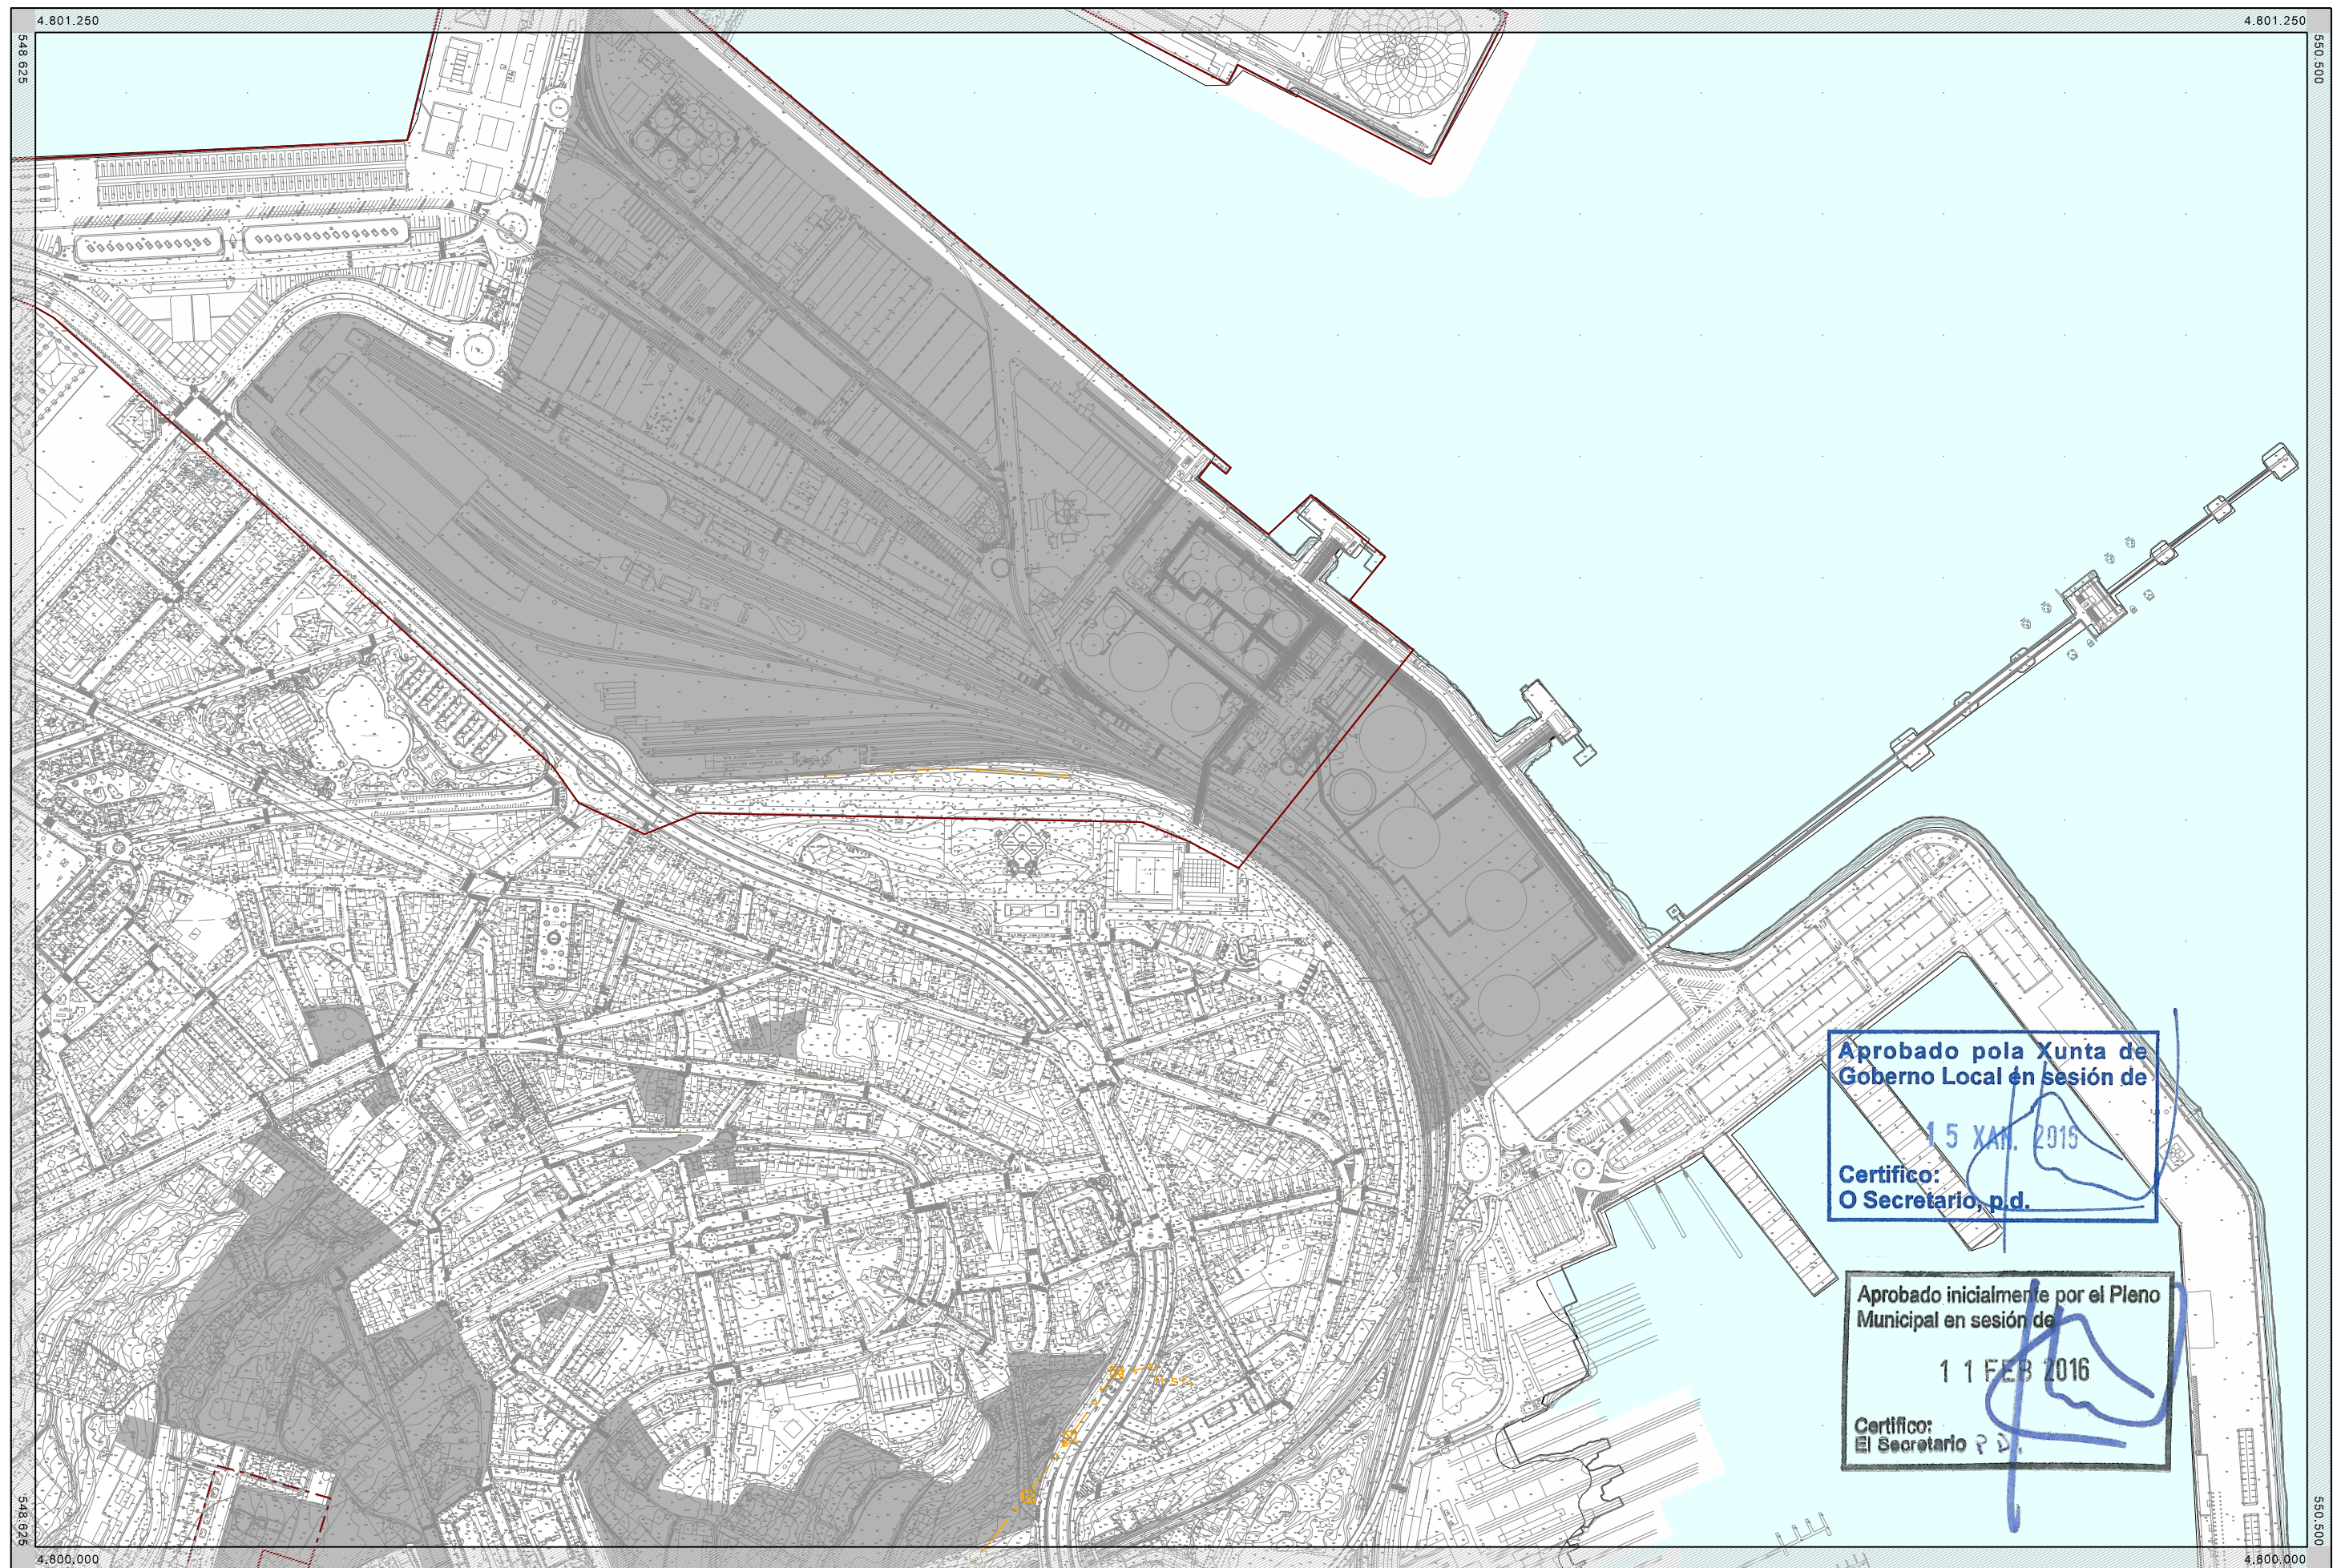


HOJA:
014


0 25 50 m

ESCALA
A3 1:5.000
A1 1:2.500

N