
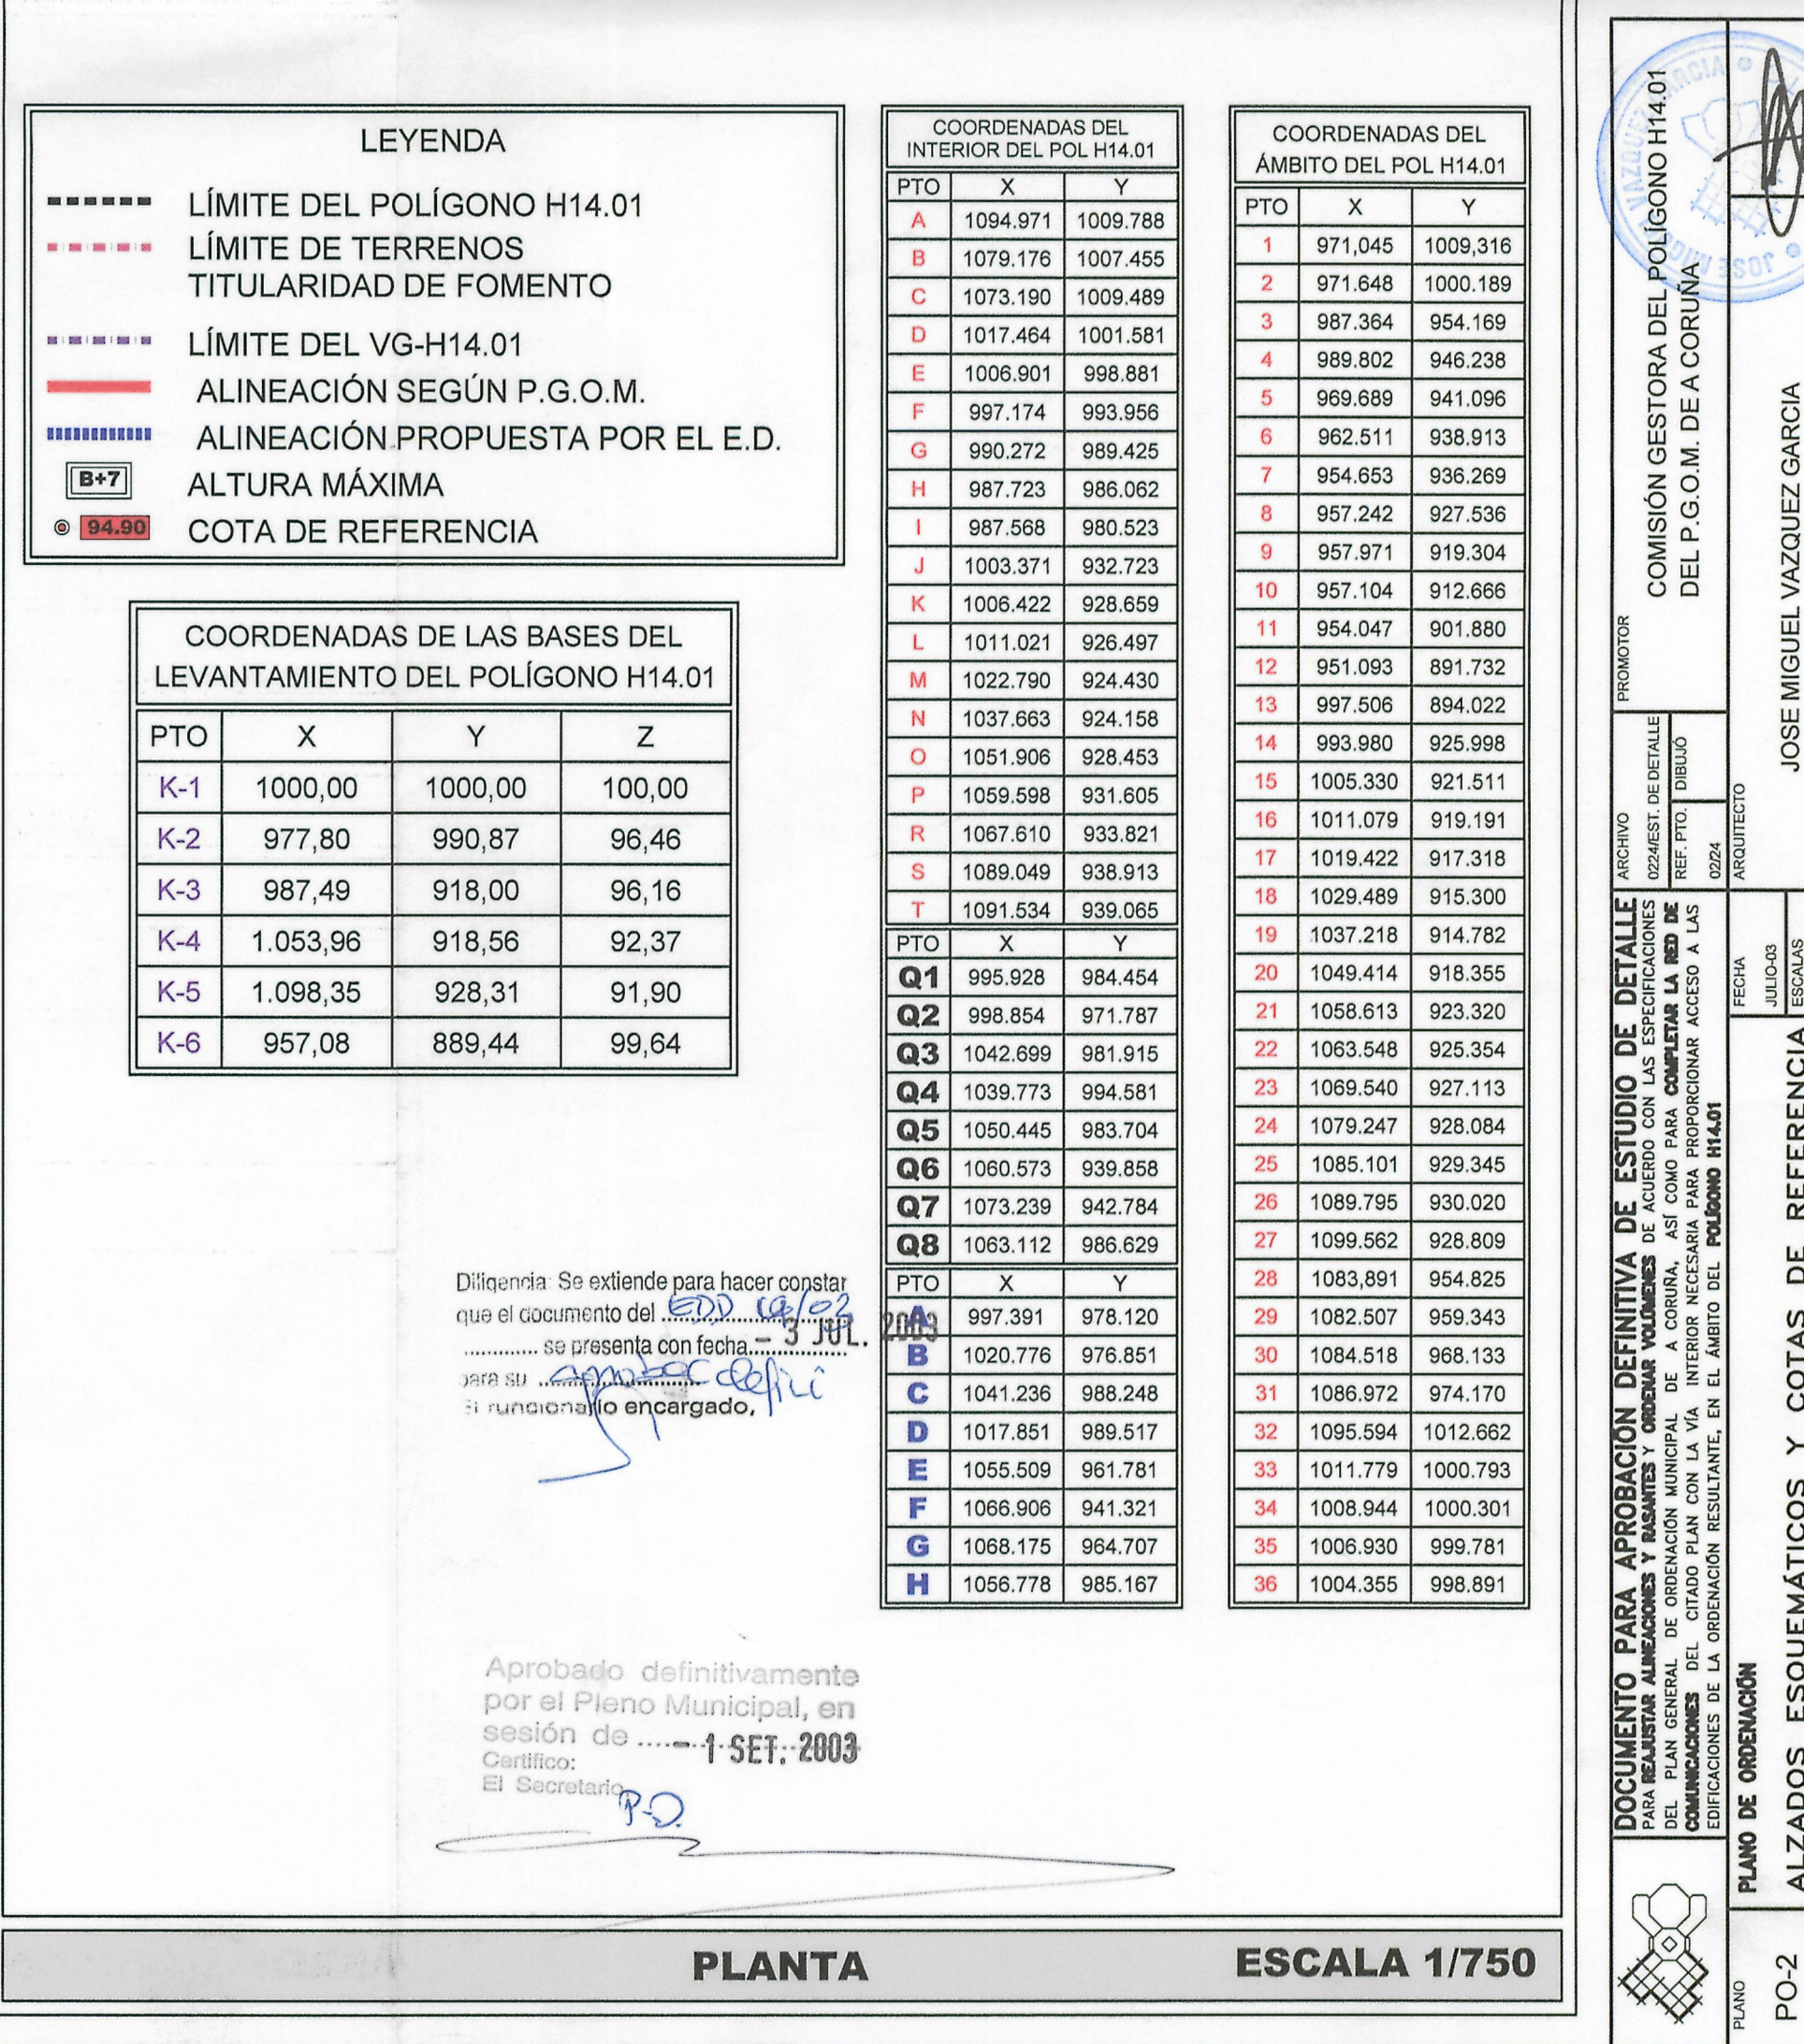
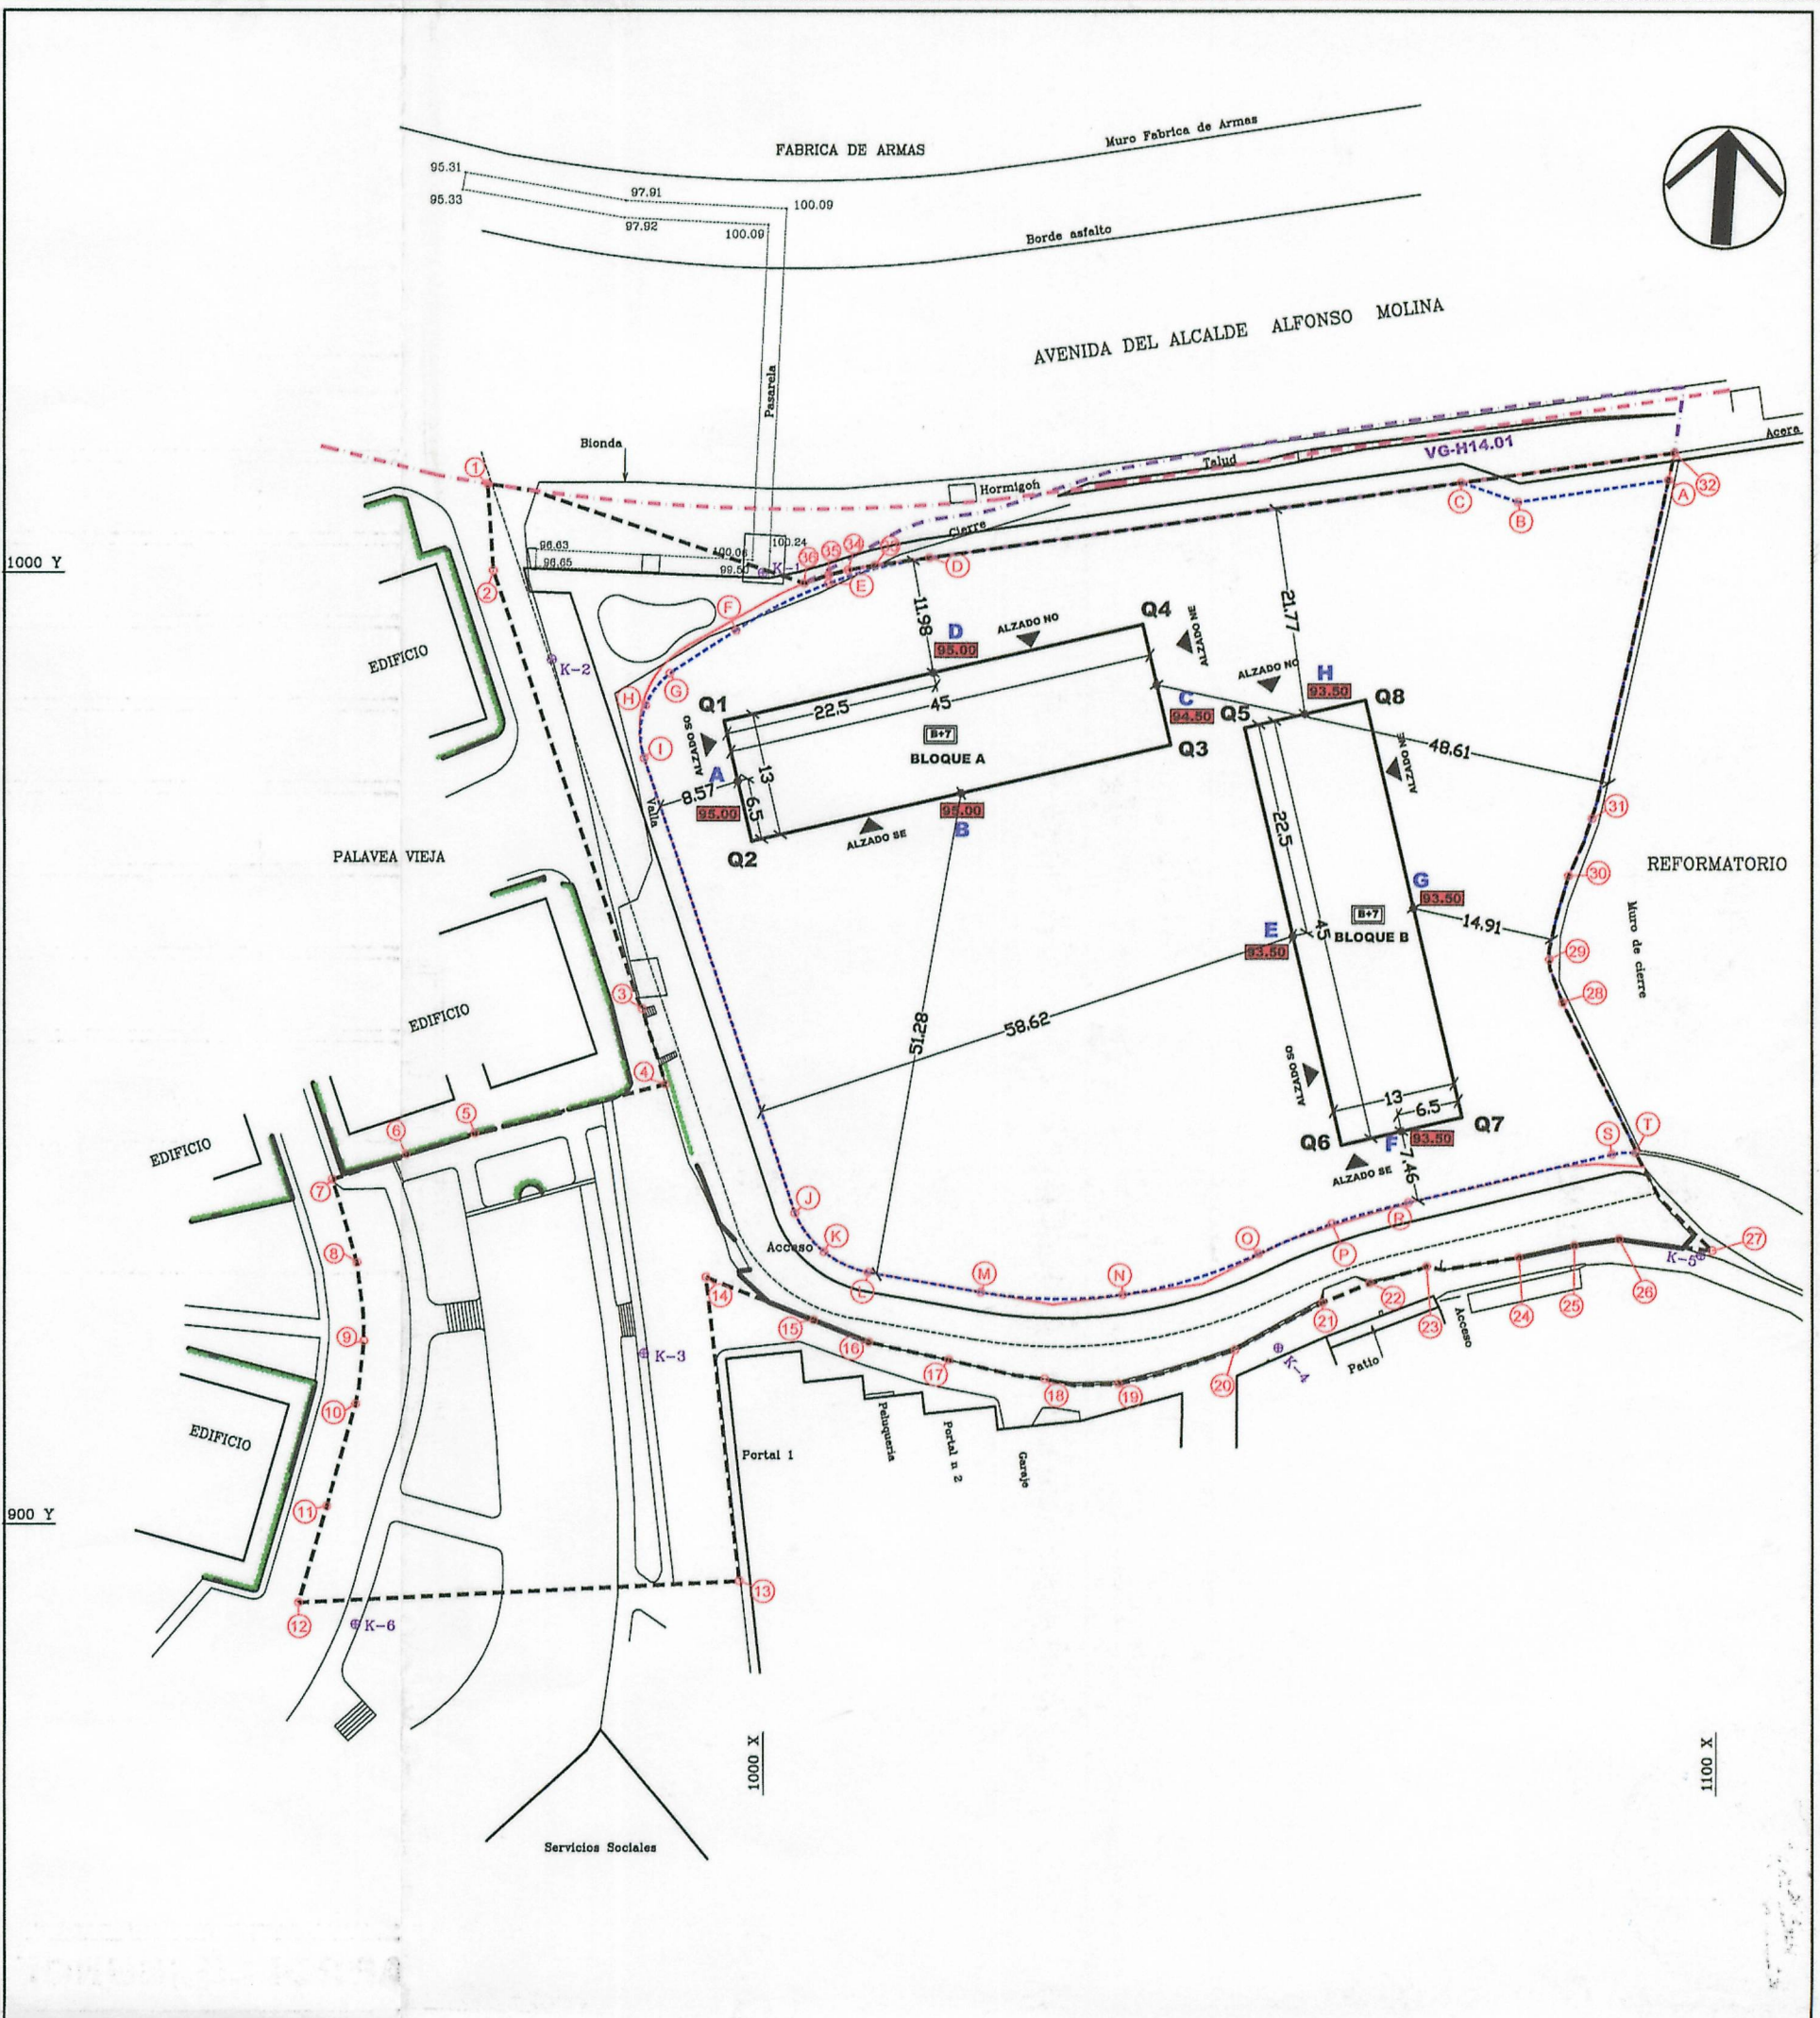
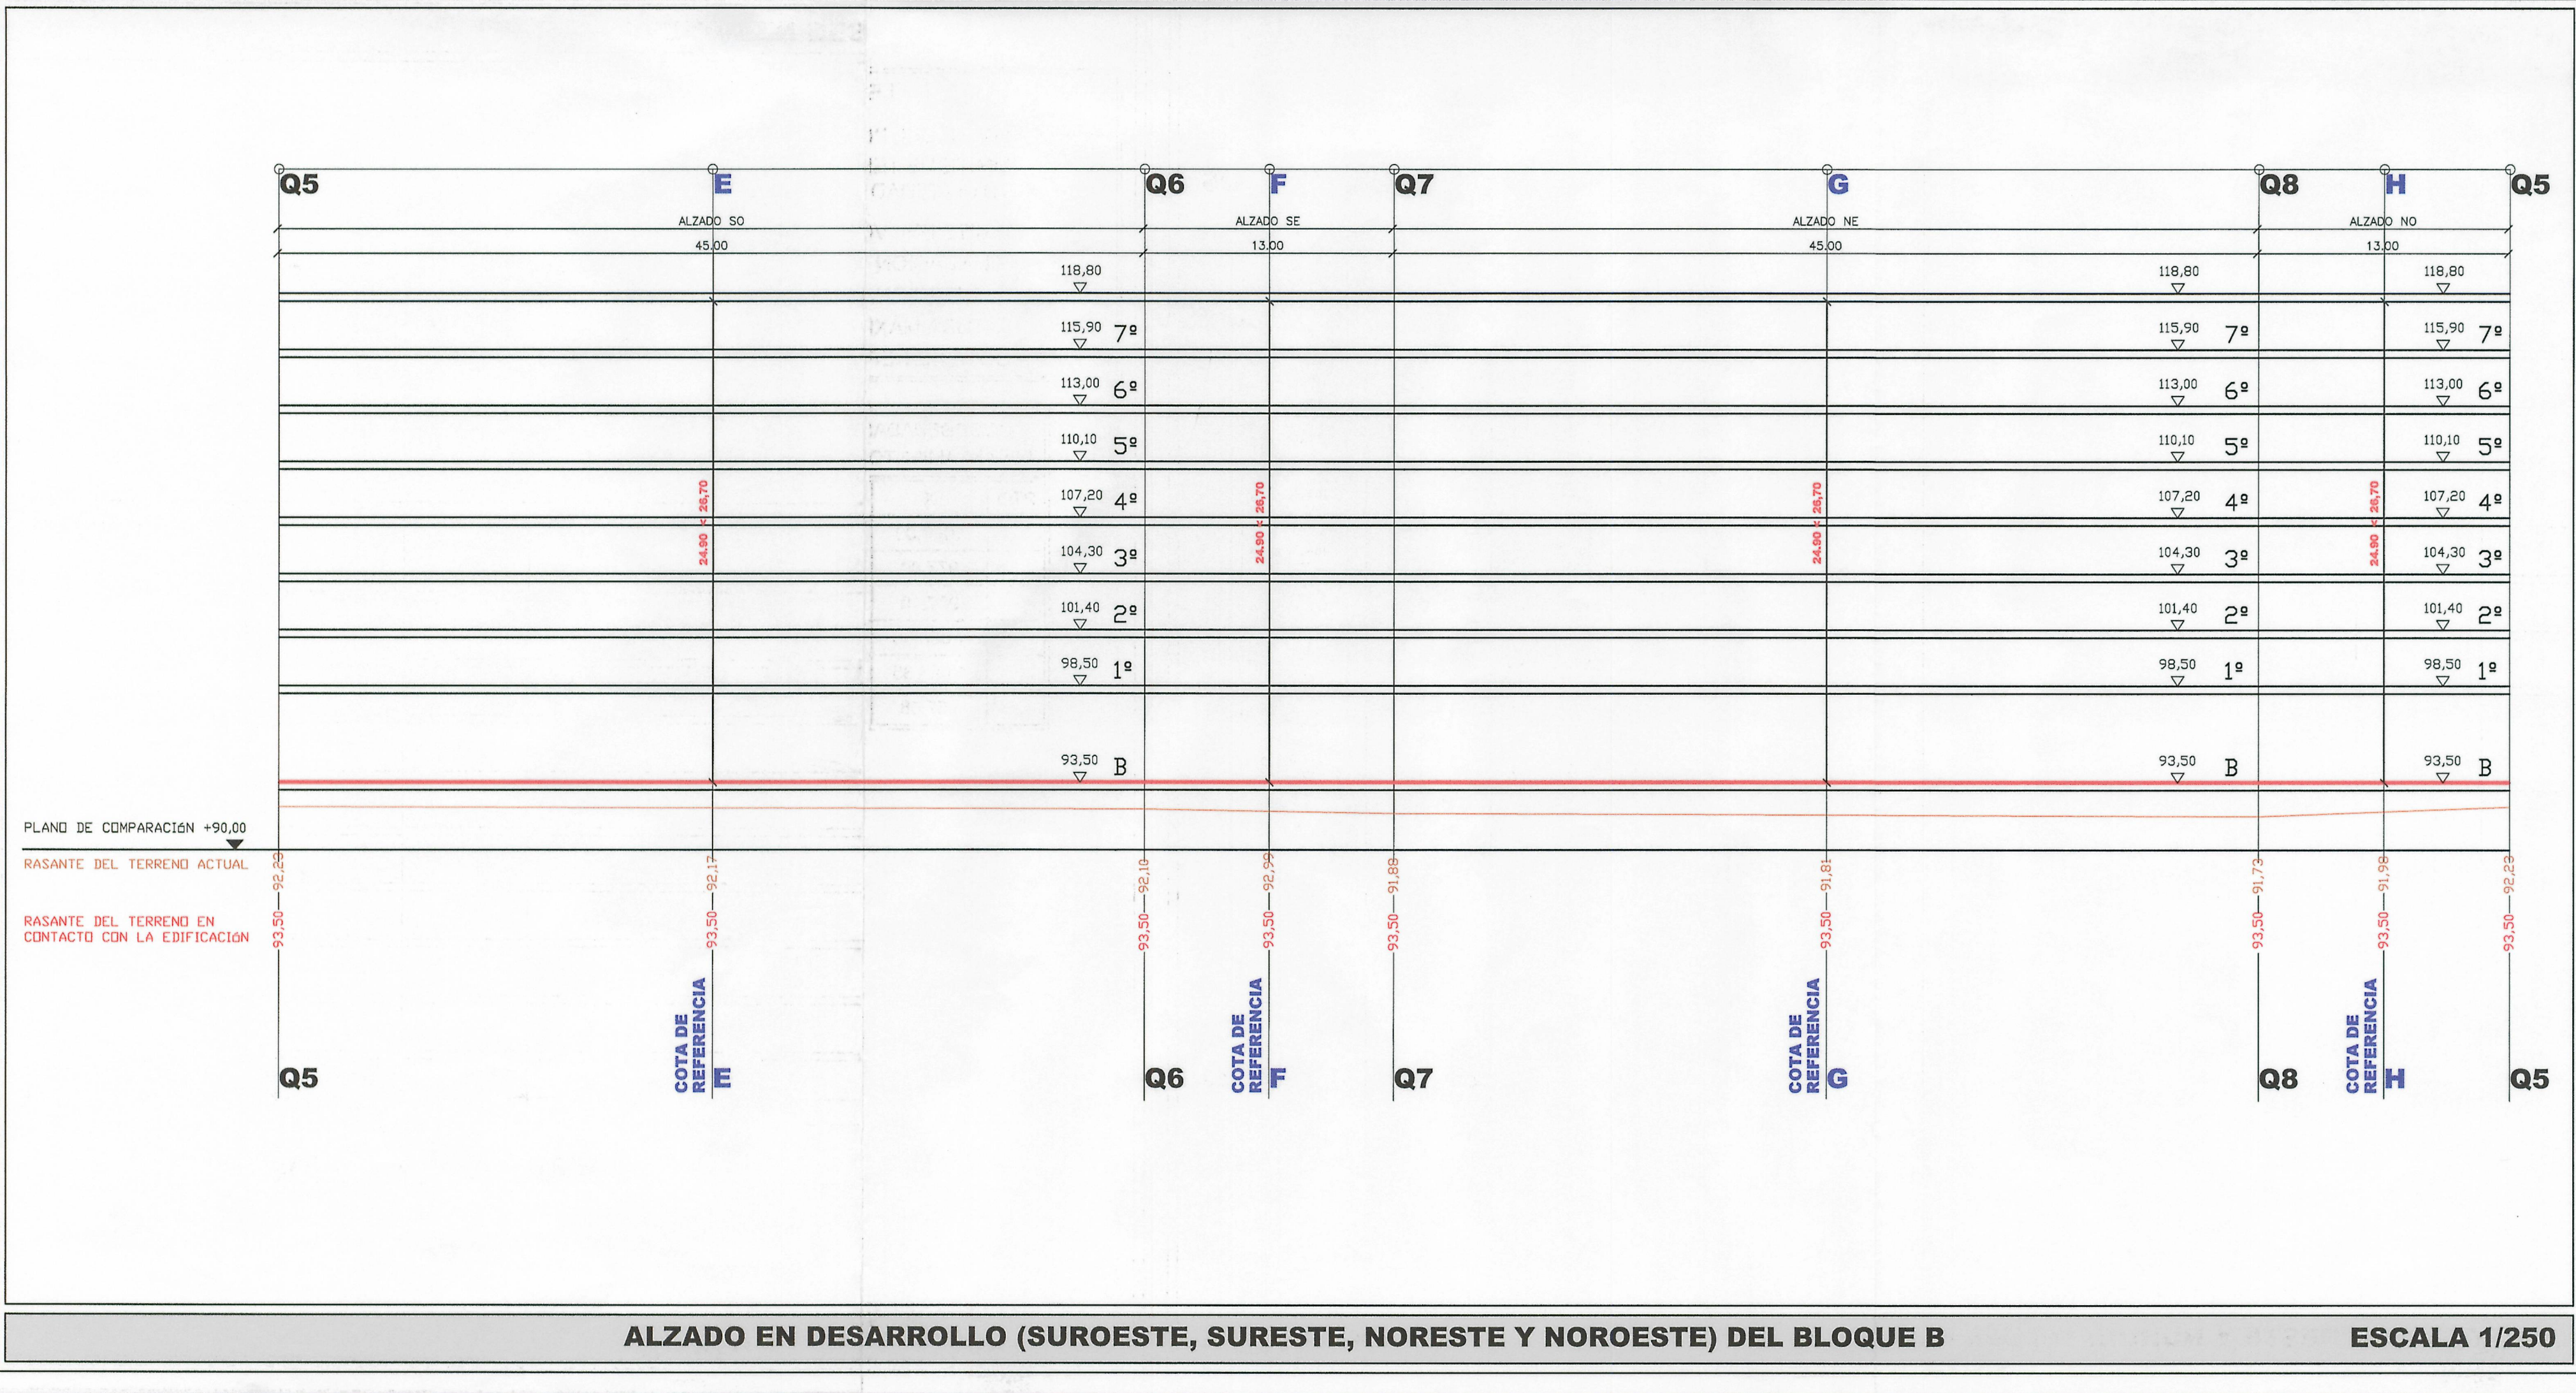


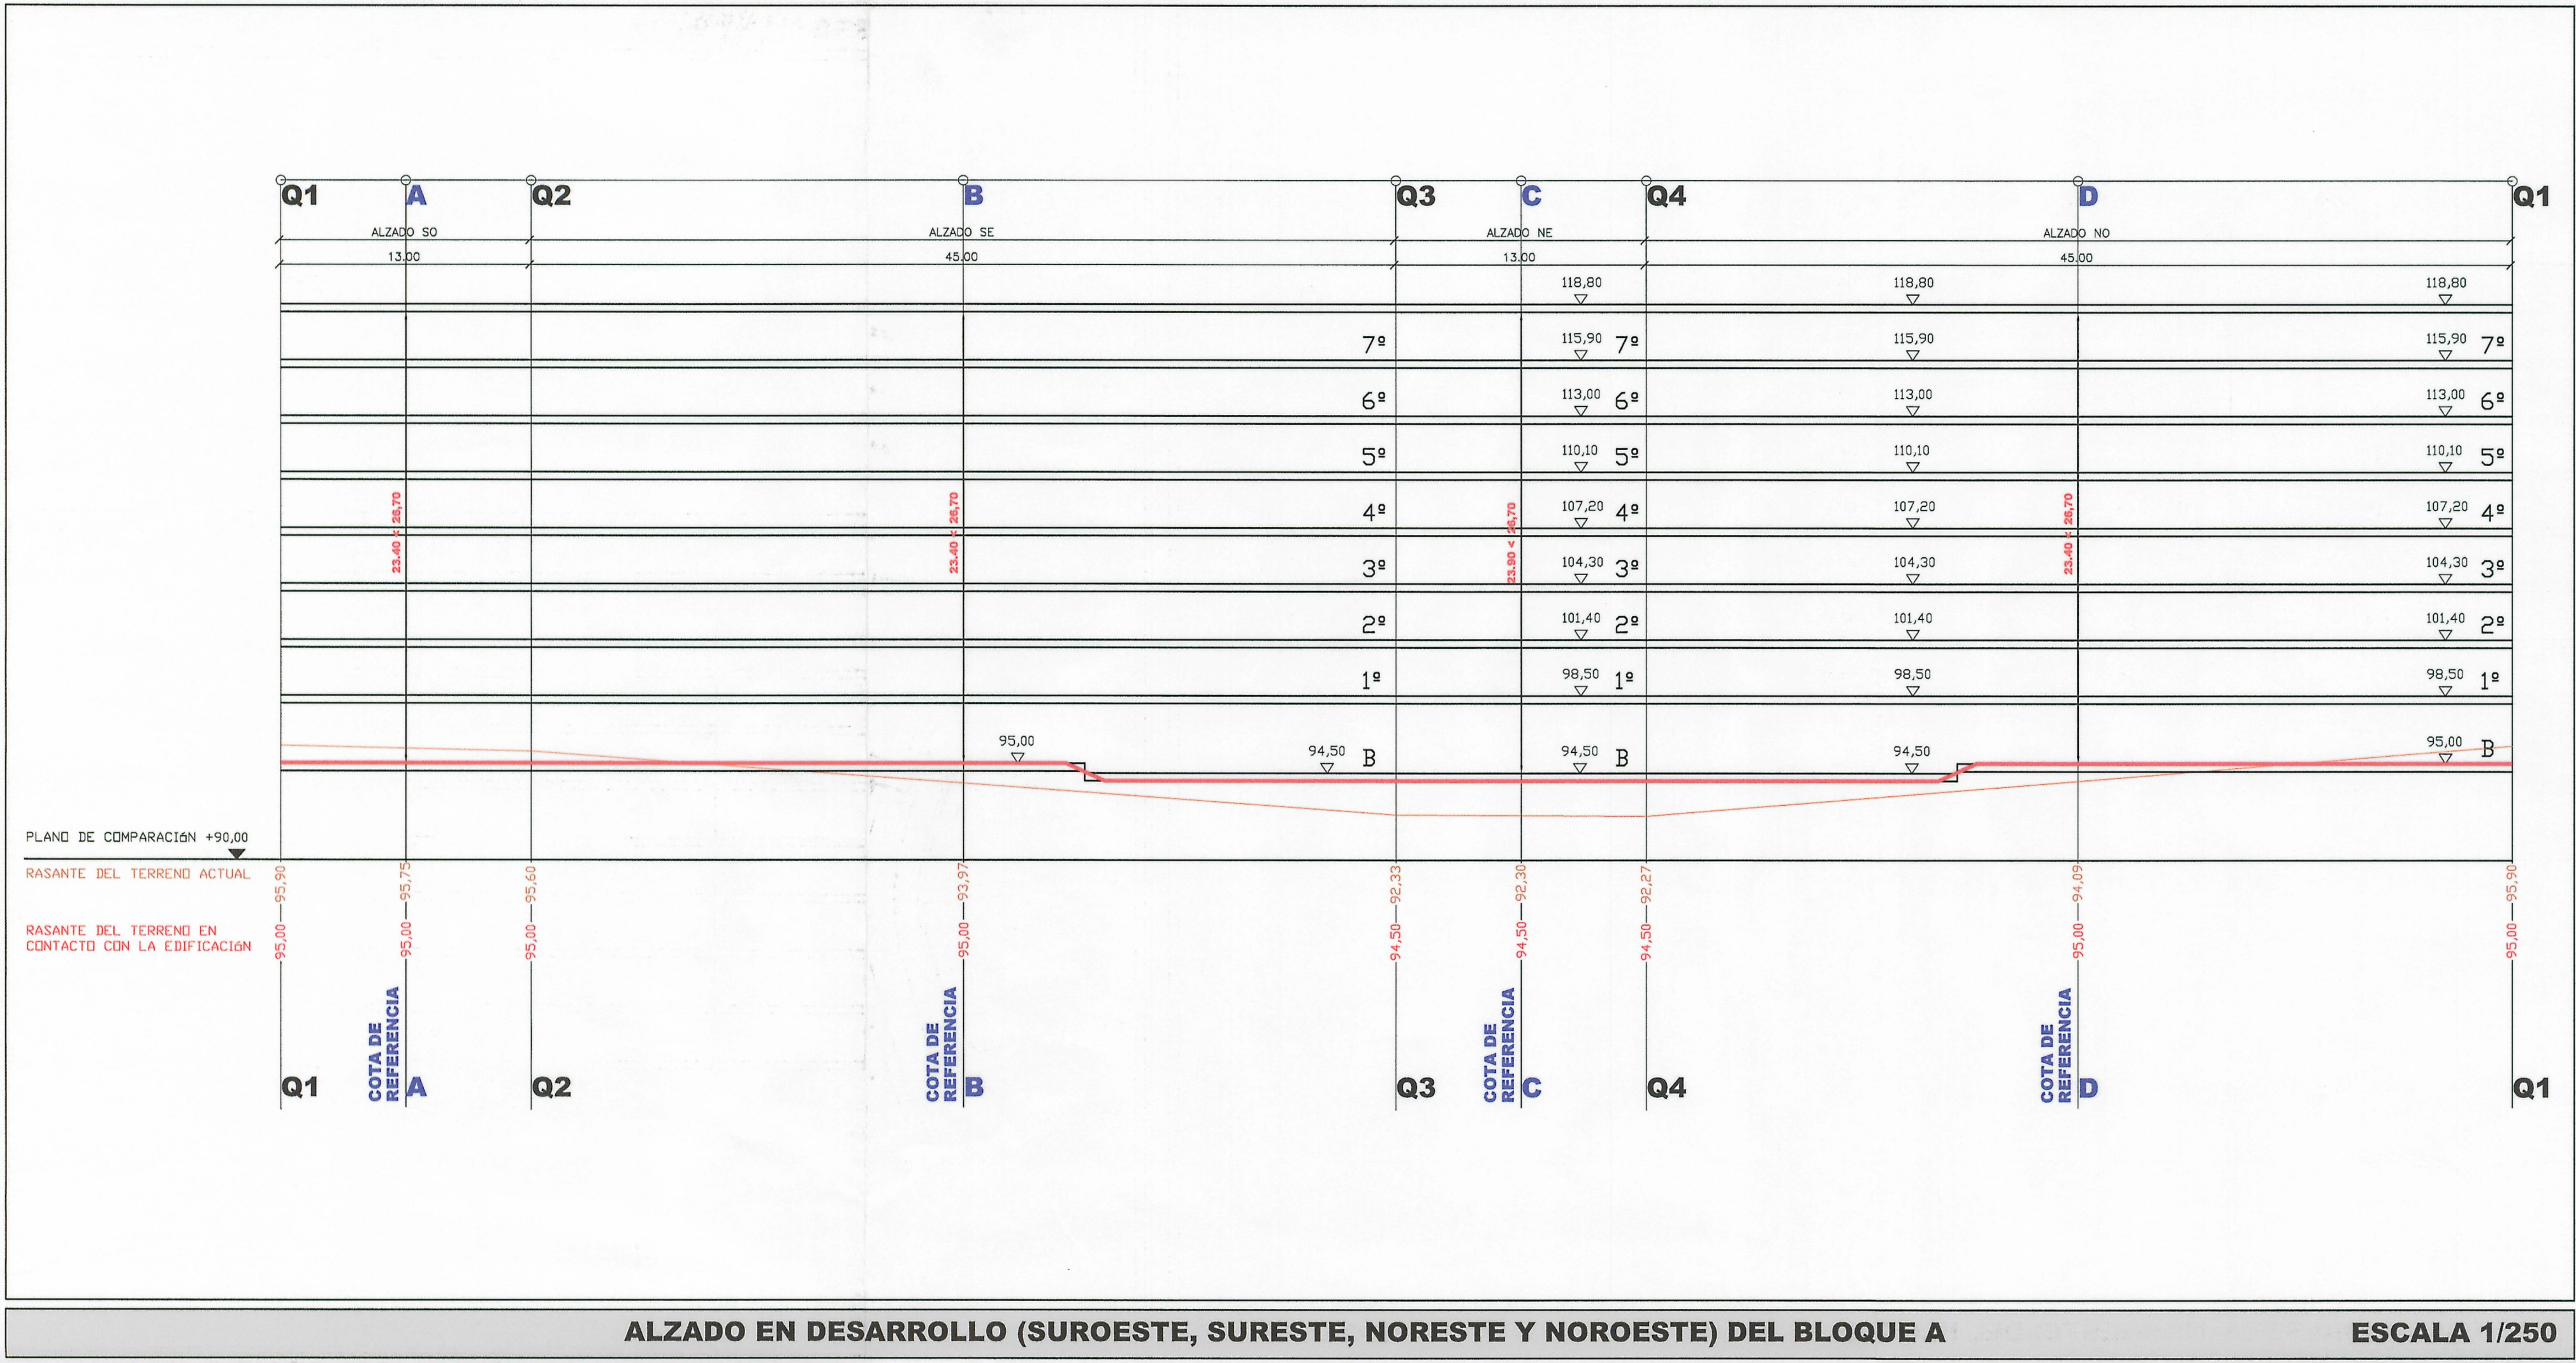

| LEYENDA |                                           |  |  |
|---------|-------------------------------------------|--|--|
| -----   | LÍMITE DEL POLÍGONO H14.01                |  |  |
| -----   | LÍMITE DE TERRENOS TITULARIDAD DE FOMENTO |  |  |
| -----   | LÍMITE DEL VG-H14.01                      |  |  |
| -----   | ALINEACIÓN SEGÚN P.G.O.M.                 |  |  |
| -----   | ALINEACIÓN PROPUESTA POR EL E.D.          |  |  |
| -----   | ALTURA MÁXIMA                             |  |  |
| -----   | COTA DE REFERENCIA                        |  |  |

| COORDENADAS DE LAS BASES DEL LEVANTAMIENTO DEL POLÍGONO H14.01 |          |         |        |
|----------------------------------------------------------------|----------|---------|--------|
| PTO                                                            | X        | Y       | Z      |
| K-1                                                            | 1000,00  | 1000,00 | 100,00 |
| K-2                                                            | 977,80   | 990,87  | 96,46  |
| K-3                                                            | 987,49   | 918,00  | 96,16  |
| K-4                                                            | 1.053,96 | 918,56  | 92,37  |
| K-5                                                            | 1.098,35 | 928,31  | 91,90  |
| K-6                                                            | 957,08   | 889,44  | 99,64  |

| COORDENADAS DEL INTERIOR DEL POL. H14.01 |          |          |   |
|------------------------------------------|----------|----------|---|
| PTO                                      | X        | Y        | Z |
| A                                        | 1094.971 | 1009.788 |   |
| B                                        | 1079.176 | 1007.455 |   |
| C                                        | 1073.190 | 1009.489 |   |
| D                                        | 1017.464 | 1001.581 |   |
| E                                        | 1006.901 | 998.881  |   |
| F                                        | 997.174  | 993.956  |   |
| G                                        | 990.272  | 989.425  |   |
| H                                        | 987.723  | 986.062  |   |
| I                                        | 987.568  | 980.523  |   |
| J                                        | 1003.371 | 932.723  |   |
| K                                        | 1006.422 | 928.659  |   |
| L                                        | 1011.021 | 926.497  |   |
| M                                        | 1022.790 | 924.430  |   |
| N                                        | 1037.663 | 924.158  |   |
| O                                        | 1051.906 | 928.453  |   |
| P                                        | 1059.598 | 931.605  |   |
| R                                        | 1067.610 | 933.821  |   |
| S                                        | 1089.049 | 938.913  |   |
| T                                        | 1091.534 | 939.065  |   |
| Q1                                       | 995.928  | 984.454  |   |
| Q2                                       | 998.854  | 971.787  |   |
| Q3                                       | 1042.689 | 981.915  |   |
| Q4                                       | 1039.773 | 994.581  |   |
| Q5                                       | 1050.445 | 983.704  |   |
| Q6                                       | 1060.573 | 939.858  |   |
| Q7                                       | 1073.239 | 942.784  |   |
| Q8                                       | 1063.112 | 986.629  |   |
| PTO                                      | X        | Y        | Z |
| A                                        | 997.391  | 978.120  |   |
| B                                        | 1020.776 | 976.851  |   |
| C                                        | 1041.236 | 988.248  |   |
| D                                        | 1017.851 | 989.517  |   |
| E                                        | 1055.509 | 961.781  |   |
| F                                        | 1066.906 | 941.321  |   |
| G                                        | 1068.175 | 964.707  |   |
| H                                        | 1056.778 | 985.167  |   |

| COORDENADAS DEL ÁMBITO DEL POL. H14.01 |          |          |   |
|----------------------------------------|----------|----------|---|
| PTO                                    | X        | Y        | Z |
| 1                                      | 971.045  | 1009.316 |   |
| 2                                      | 971.848  | 1000.189 |   |
| 3                                      | 987.364  | 954.169  |   |
| 4                                      | 989.802  | 946.238  |   |
| 5                                      | 969.689  | 941.096  |   |
| 6                                      | 962.511  | 938.913  |   |
| 7                                      | 954.653  | 936.269  |   |
| 8                                      | 957.242  | 927.536  |   |
| 9                                      | 957.971  | 919.304  |   |
| 10                                     | 957.104  | 912.666  |   |
| 11                                     | 954.047  | 901.880  |   |
| 12                                     | 951.093  | 891.732  |   |
| 13                                     | 997.506  | 894.022  |   |
| 14                                     | 993.980  | 925.998  |   |
| 15                                     | 1005.330 | 921.511  |   |
| 16                                     | 1011.079 | 919.191  |   |
| 17                                     | 1019.422 | 917.318  |   |
| 18                                     | 1029.489 | 915.300  |   |
| 19                                     | 1037.218 | 914.782  |   |
| 20                                     | 1049.414 | 918.355  |   |
| 21                                     | 1058.613 | 923.320  |   |
| 22                                     | 1063.548 | 925.354  |   |
| 23                                     | 1069.540 | 927.113  |   |
| 24                                     | 1079.247 | 928.084  |   |
| 25                                     | 1085.101 | 929.345  |   |
| 26                                     | 1089.795 | 930.020  |   |
| 27                                     | 1099.562 | 928.809  |   |
| 28                                     | 1083.891 | 954.825  |   |
| 29                                     | 1082.507 | 959.343  |   |
| 30                                     | 1084.518 | 968.133  |   |
| 31                                     | 1086.972 | 974.170  |   |
| 32                                     | 1095.594 | 1012.662 |   |
| 33                                     | 1011.779 | 1000.793 |   |
| 34                                     | 1008.944 | 1000.301 |   |
| 35                                     | 1006.930 | 999.781  |   |
| 36                                     | 1004.355 | 998.891  |   |

Procedimiento: Se extiende para hacer constar que el documento del ... se presenta con fecha ... y se ratifica en el ...

Aprobado definitivamente por el Pleno Municipal, en sesión de ... 4 SET. 2003

Secretario: ...

Plano de Organización

PO-2 ALZADOS ESQUEMÁTICOS Y COTAS DE REFERENCIA

PO-2