

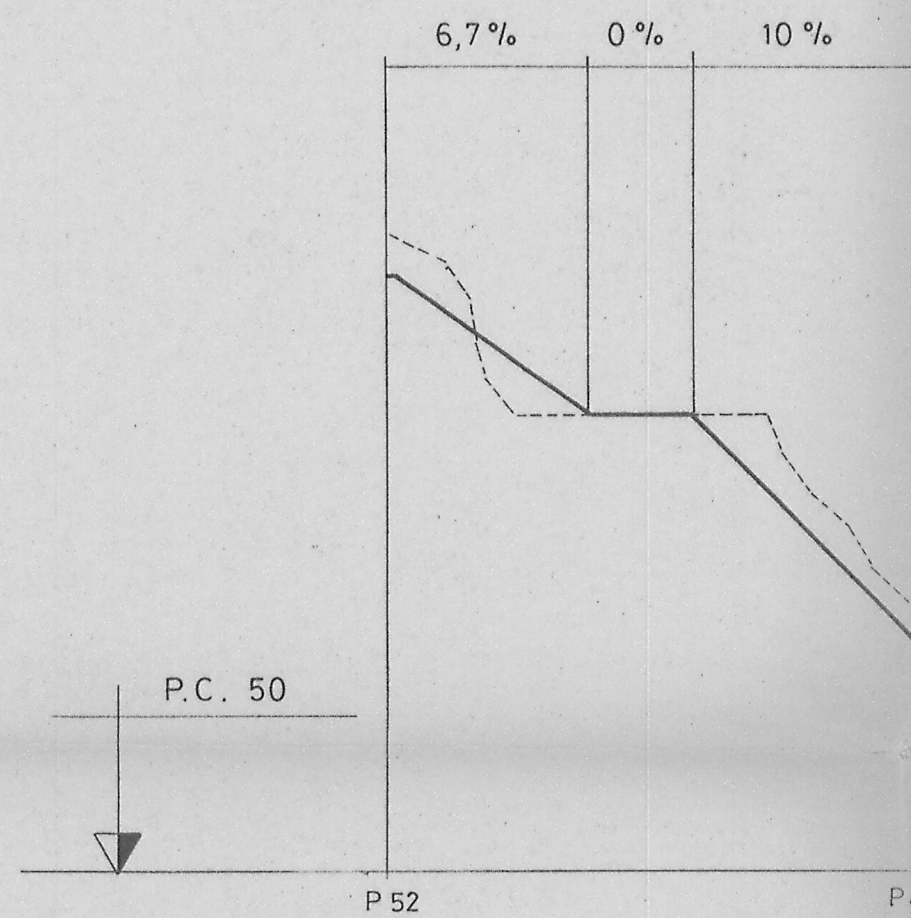
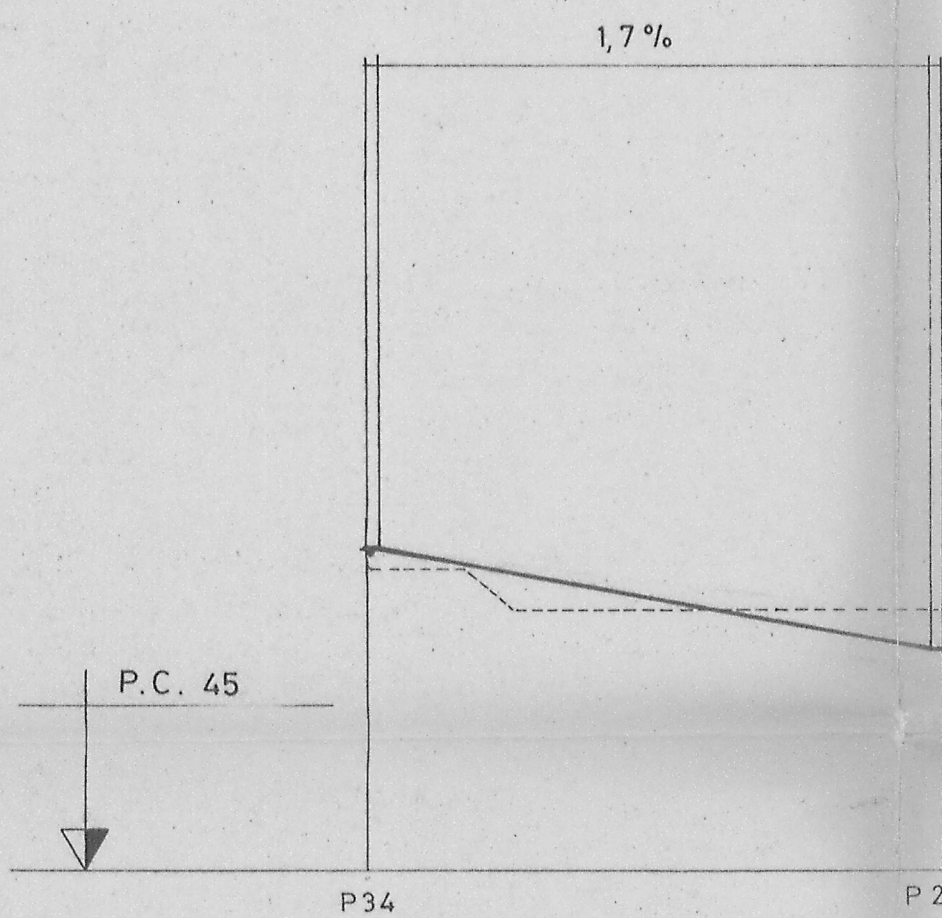
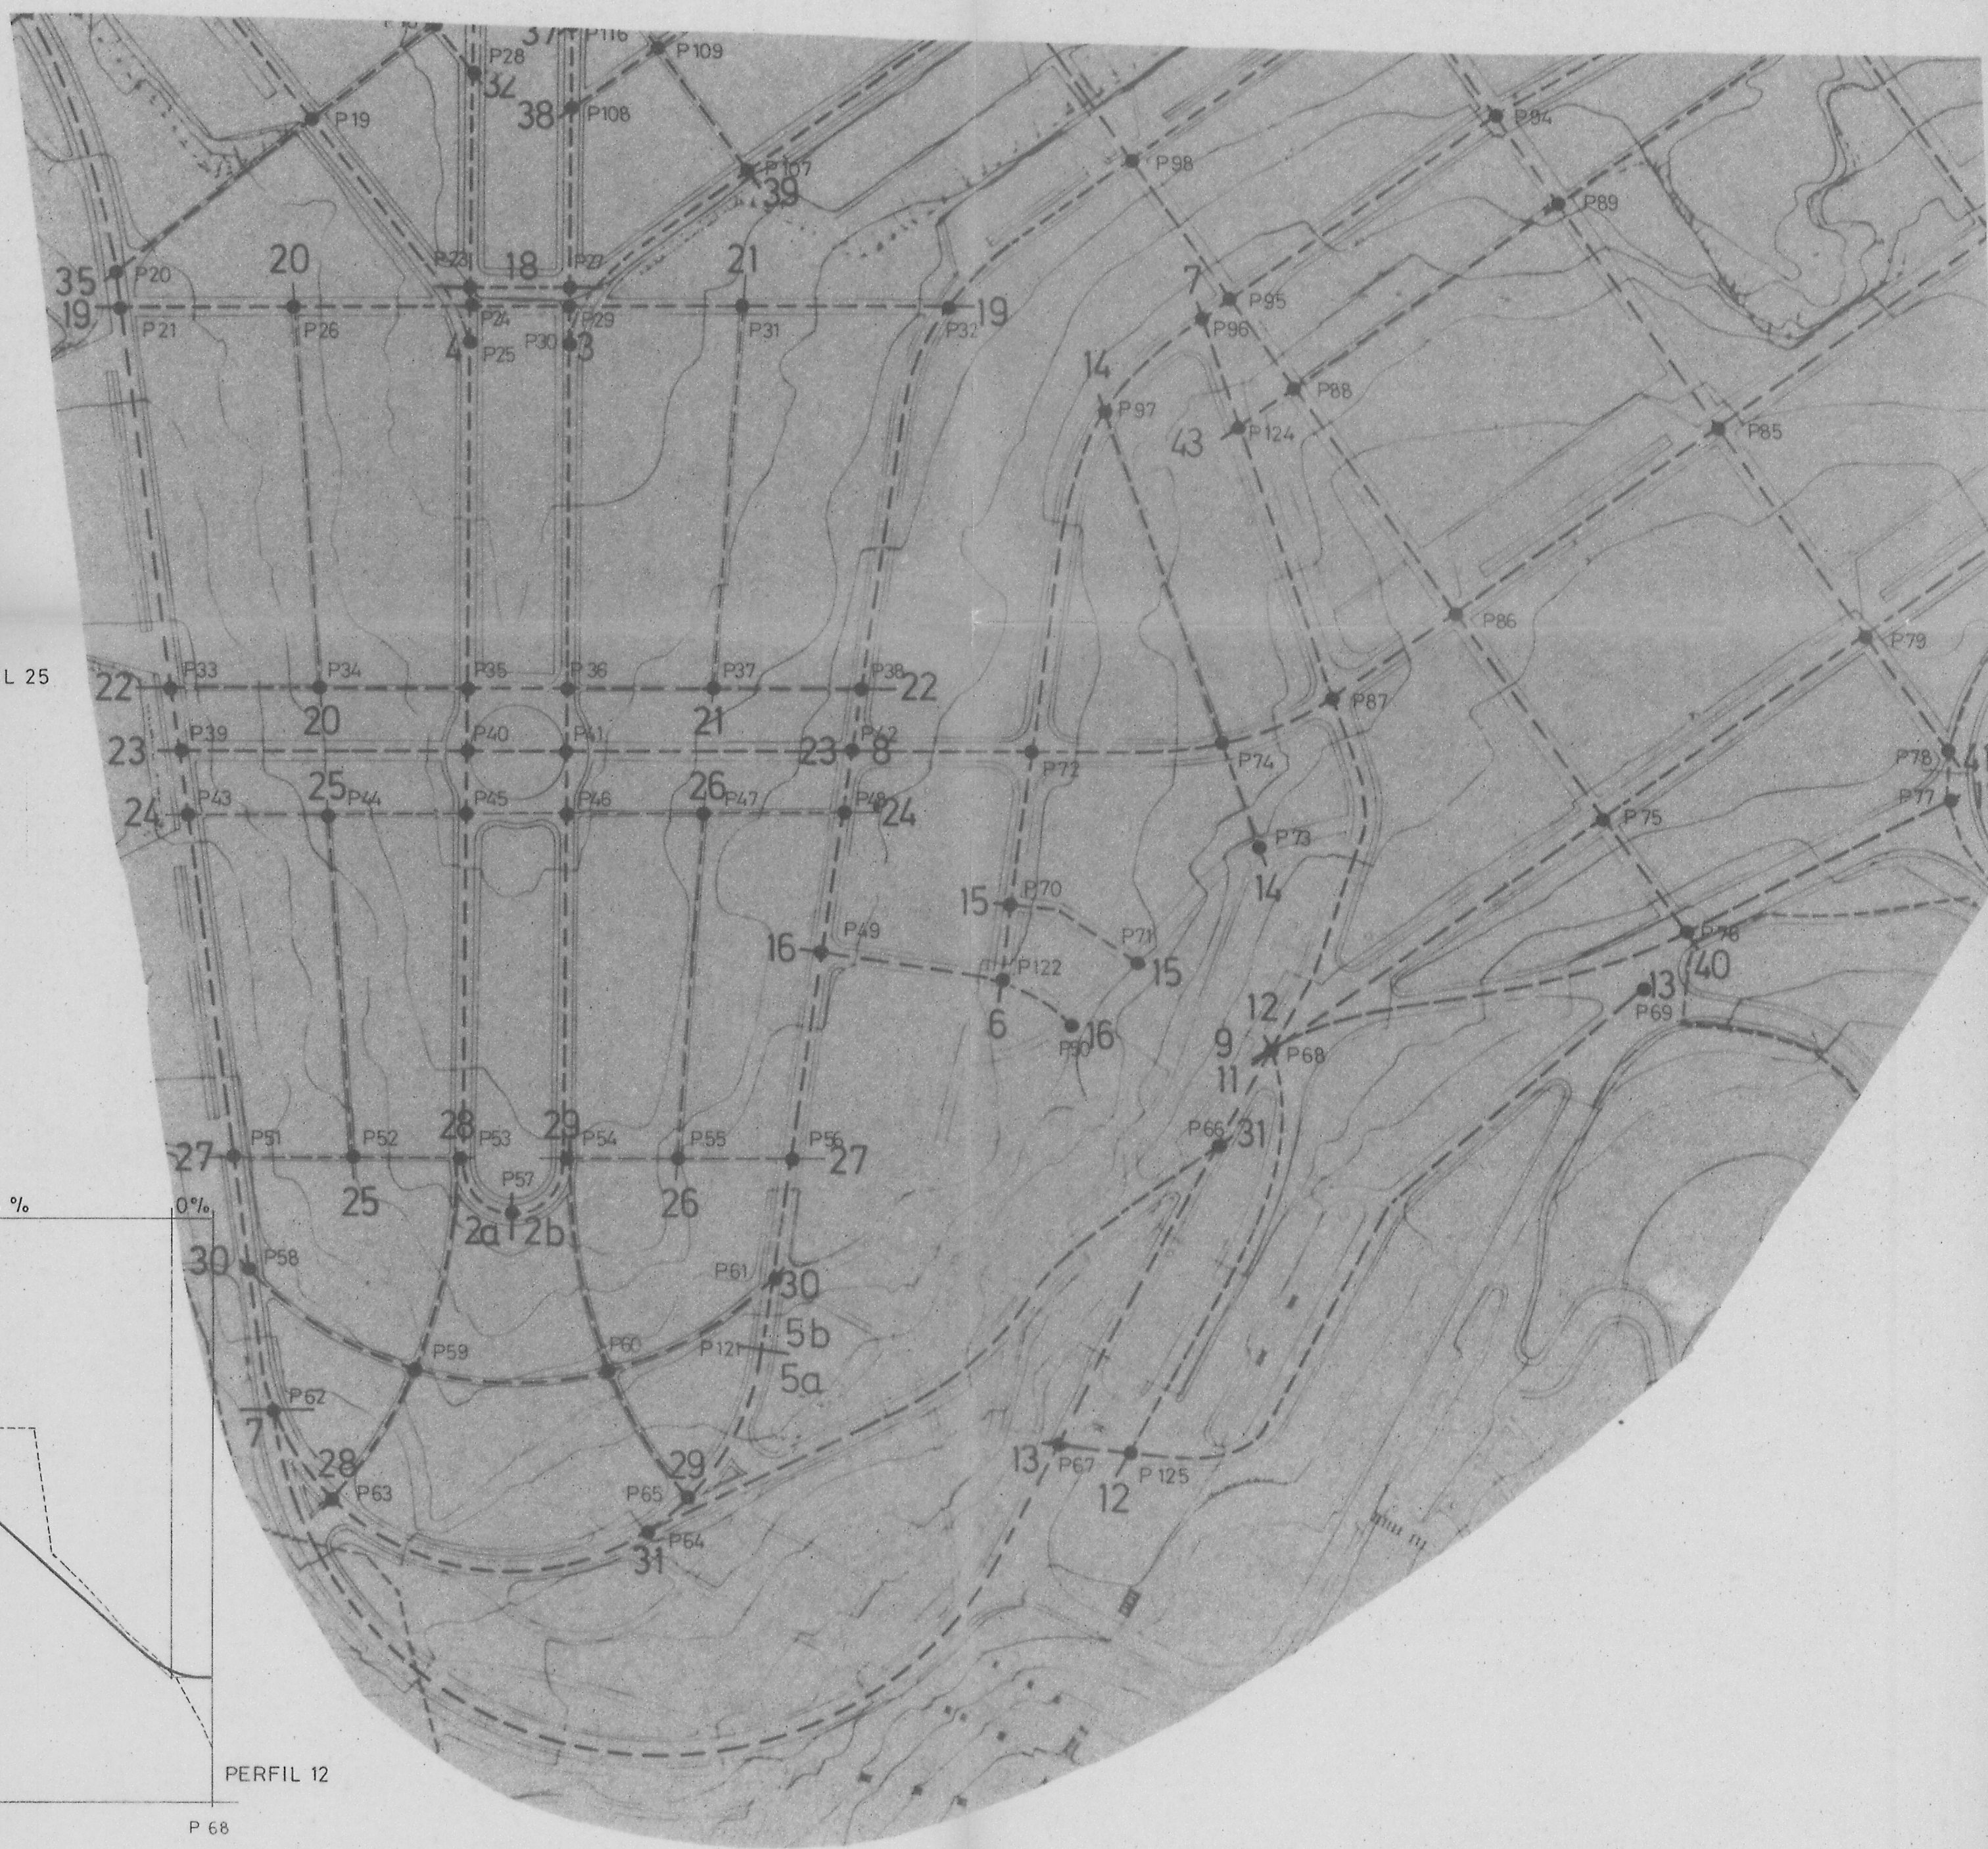


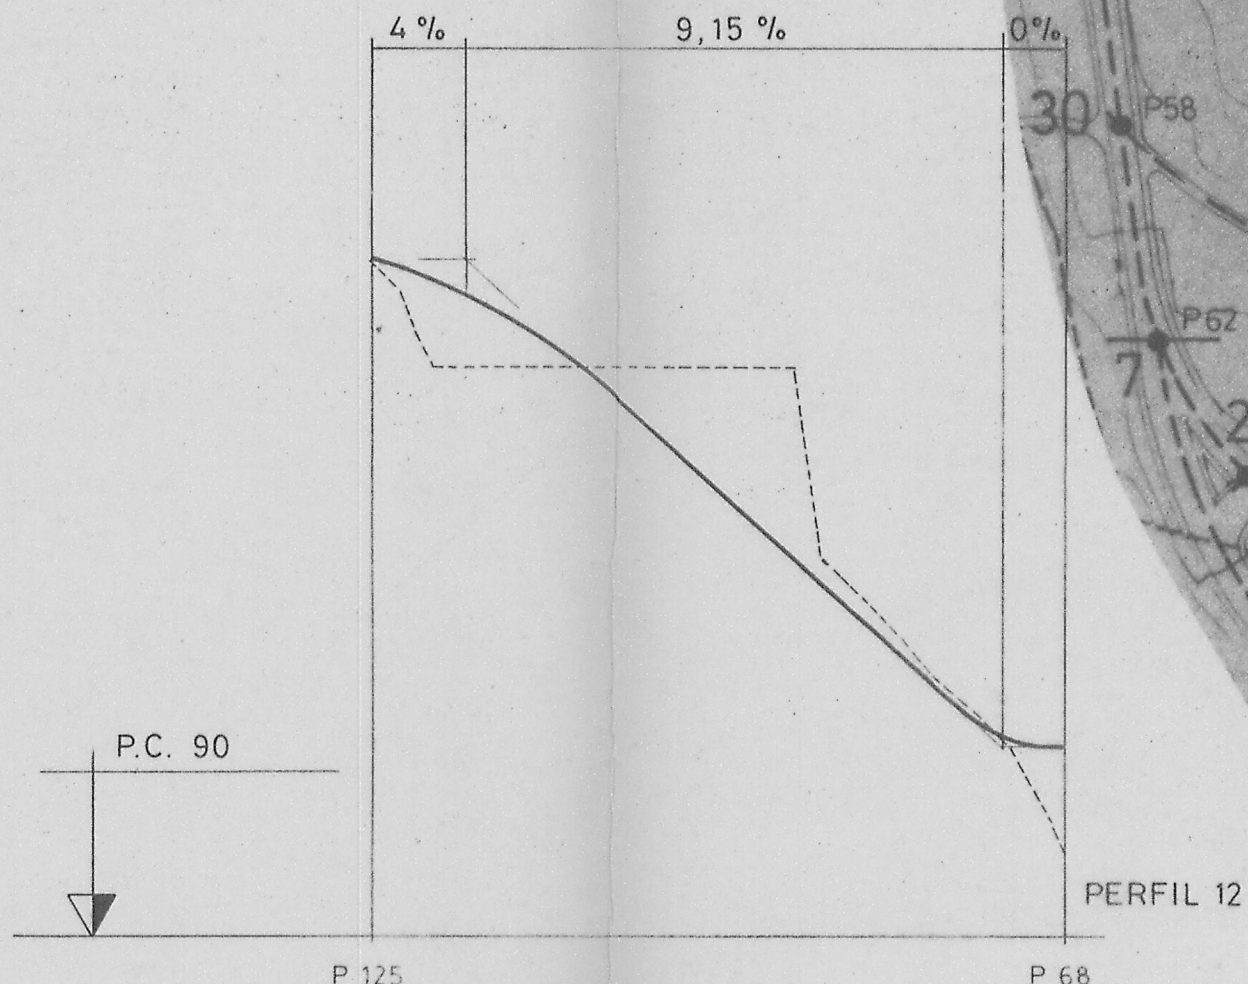

ORDENADAS	TERRENO
	RASANTE
DISTANCIAS	PARCIALES
	AL ORIGEN

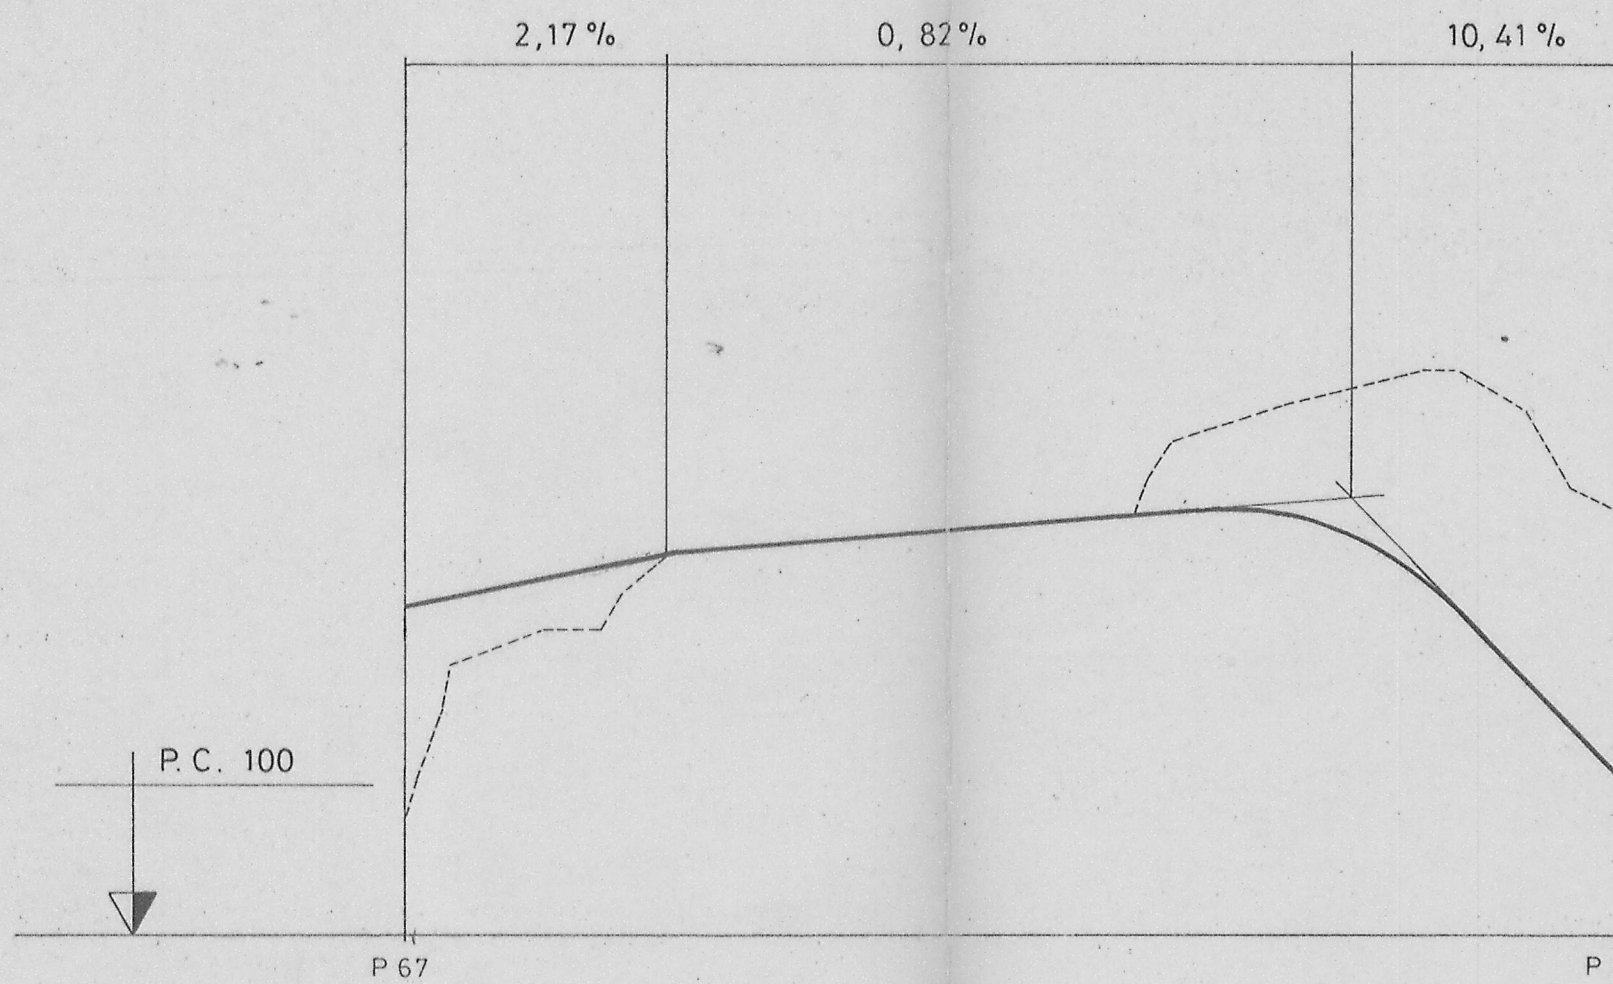

ORDENADAS	TERRENO
	RASANTE
DISTANCIAS	PARCIALES
	AL ORIGEN

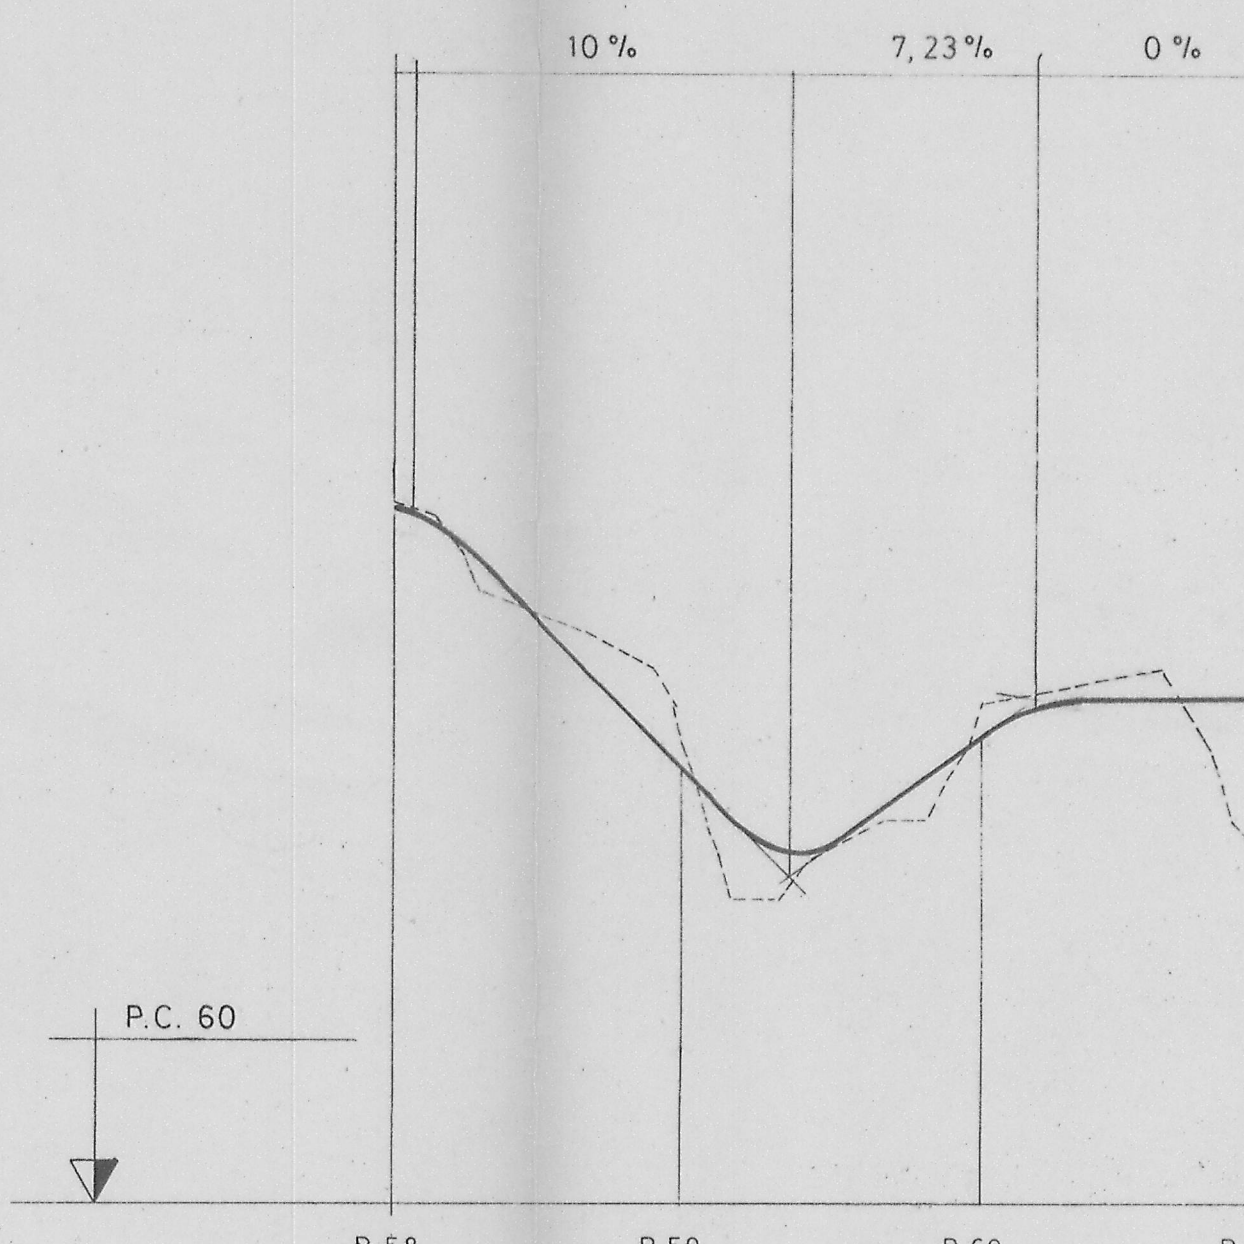
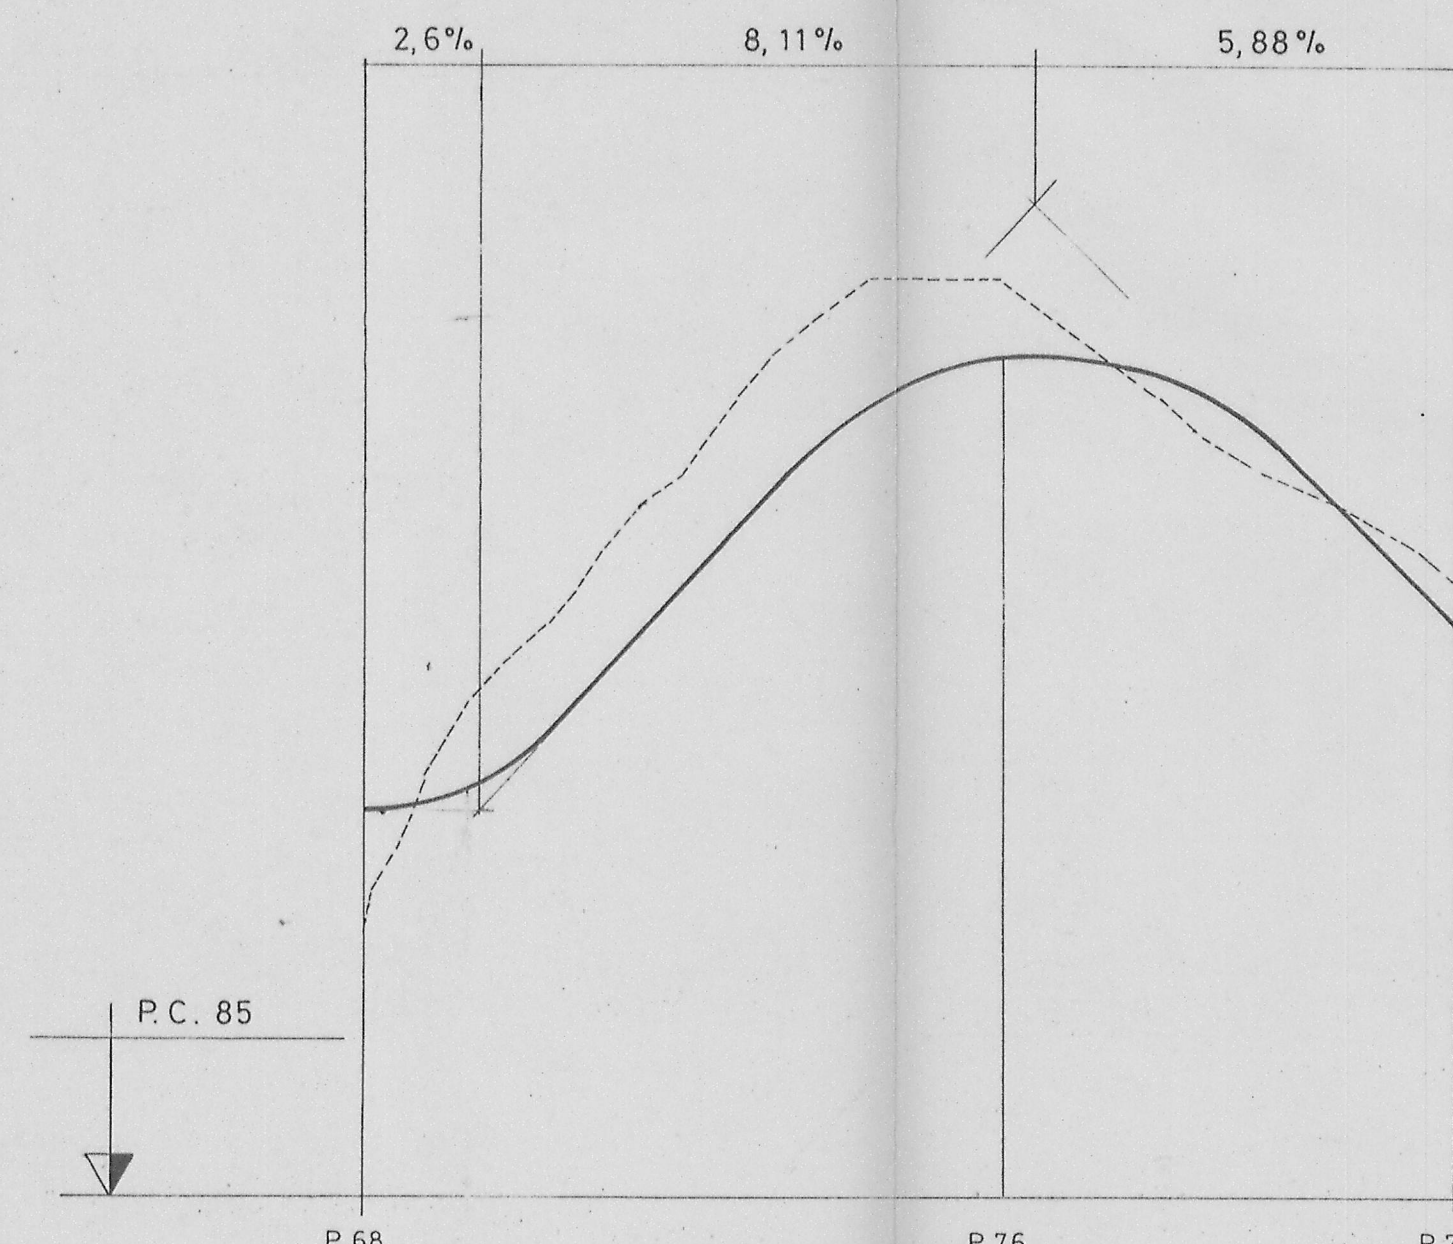


ORDENADAS	TERRENO
	RASANTE
DISTANCIAS	PARCIALES
	AL ORIGEN

0.00	13.50	13.00
0.00	13.50	13.00
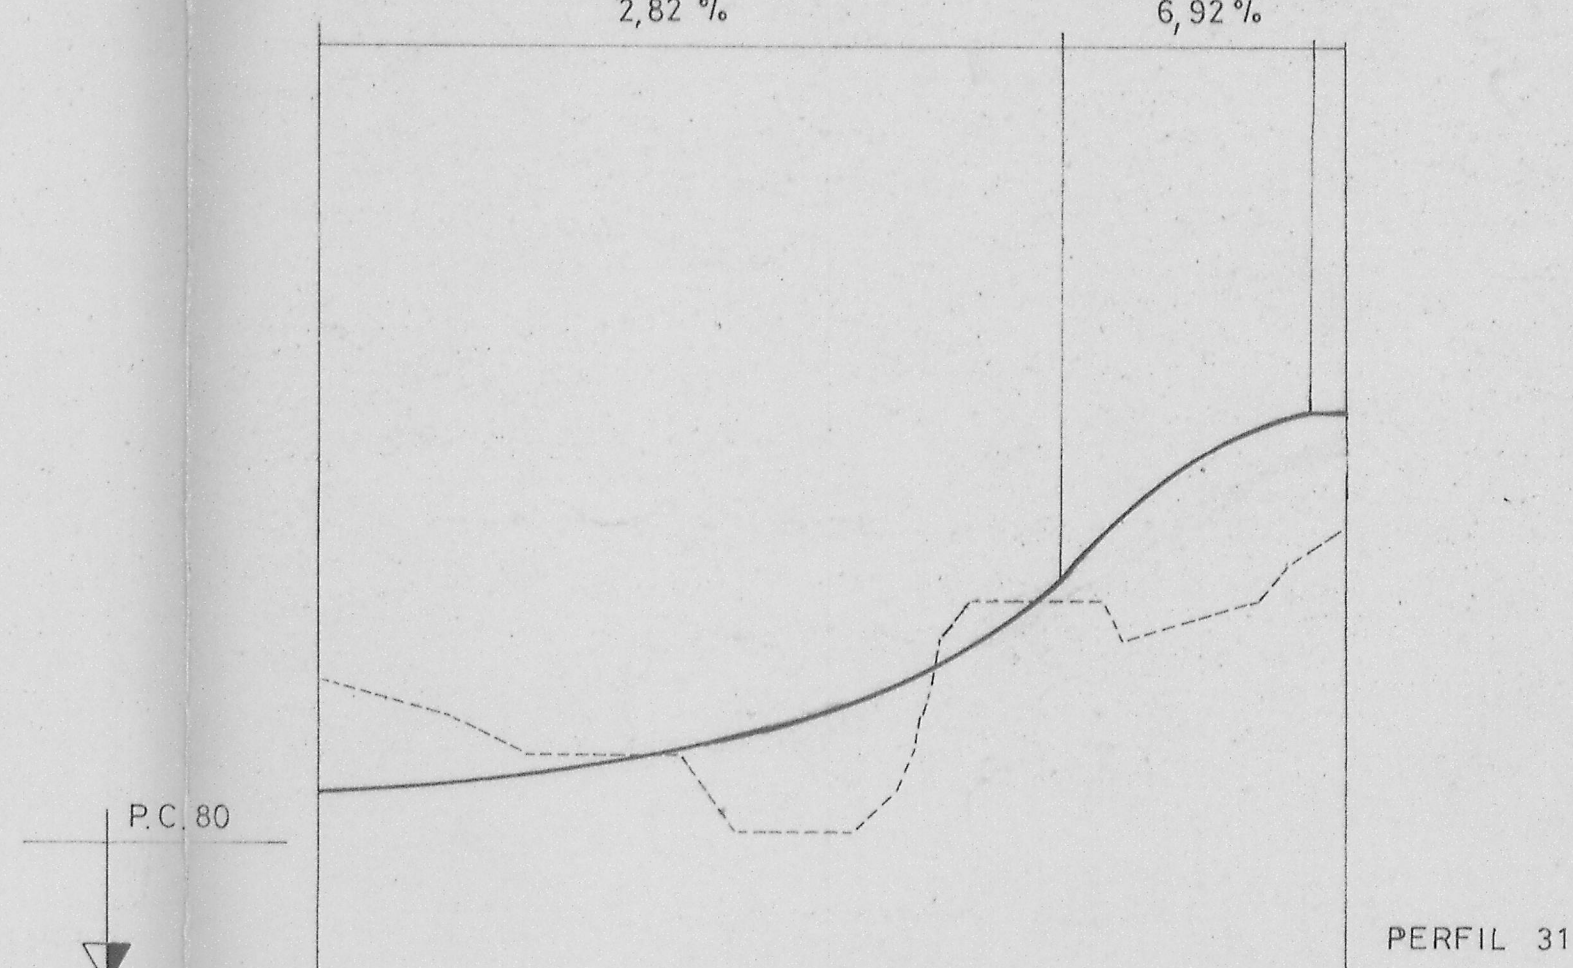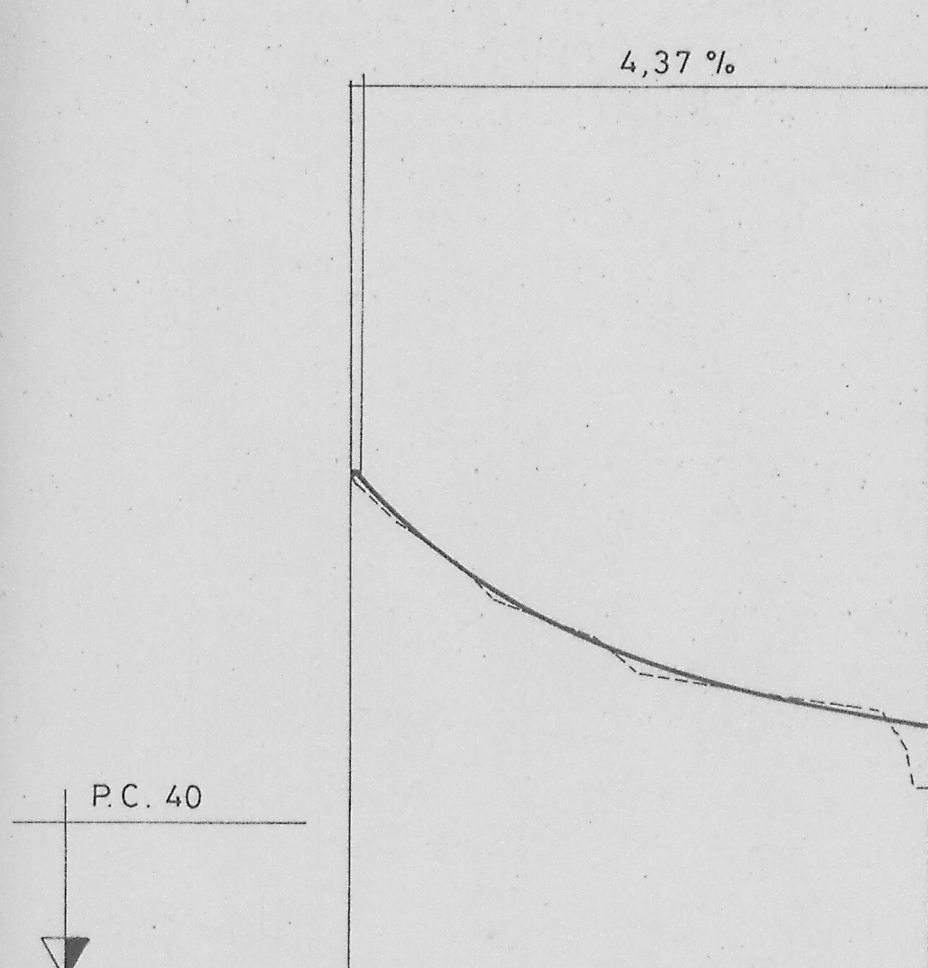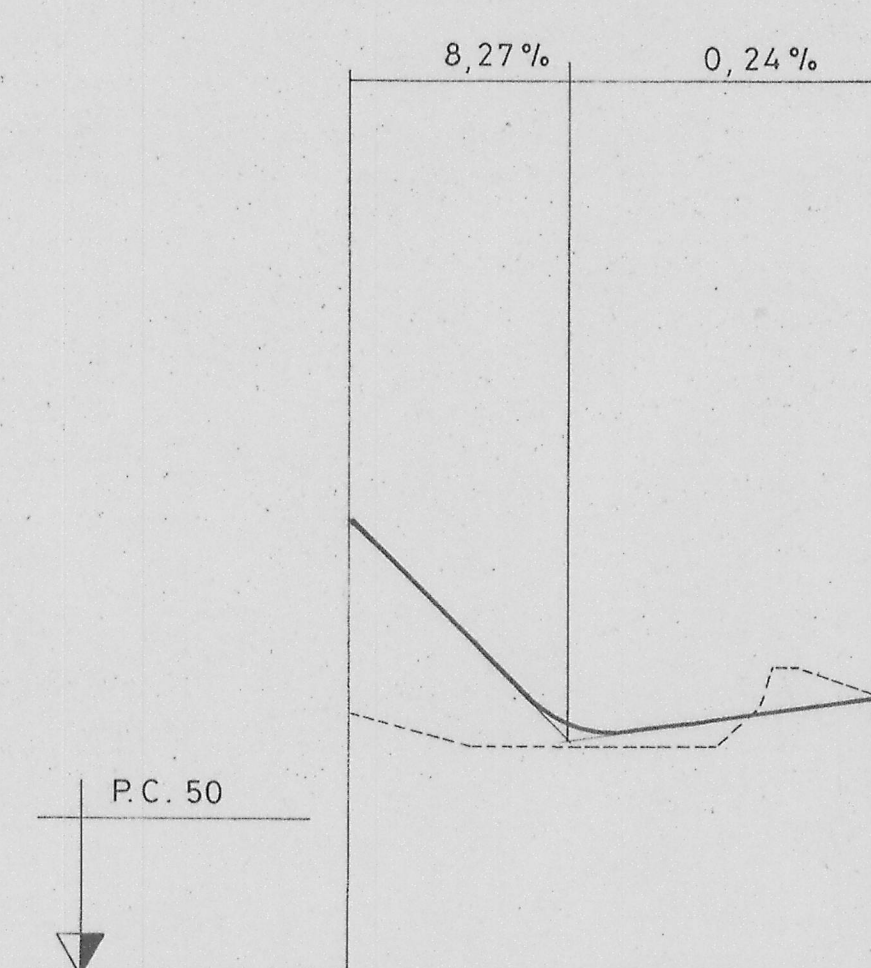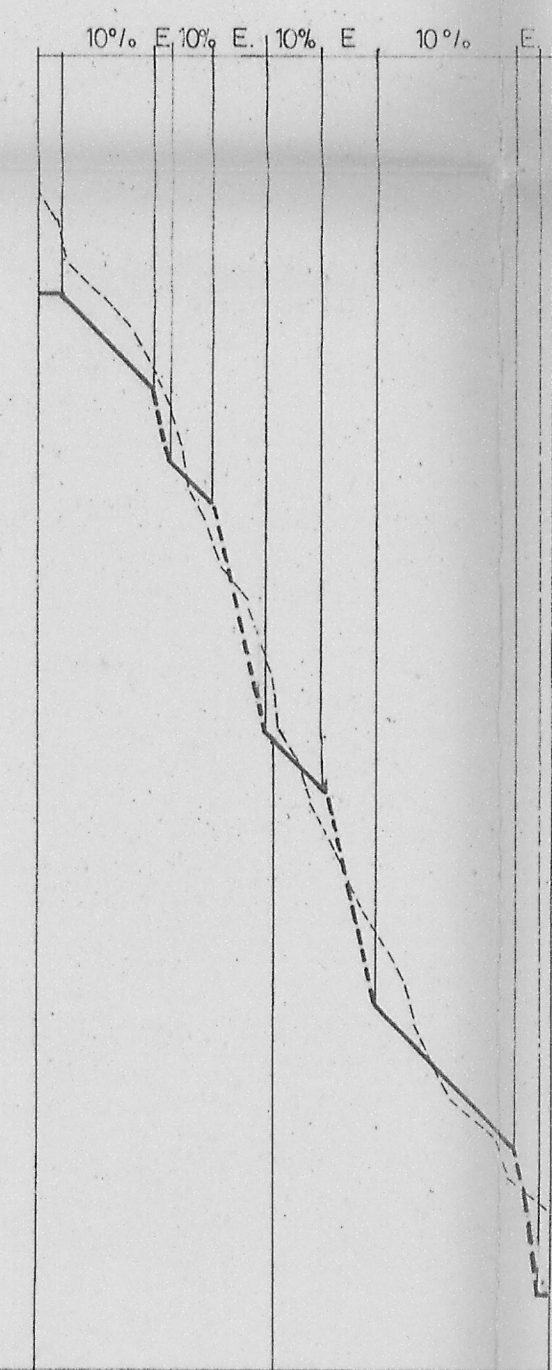

ORDENADAS	TERRENO
	RASANTE
DISTANCIAS	PARCIALES
	AL ORIGEN

0.00	13.50	13.00
0.00	13.50	13.00
ESCALAS: HORIZONTALES 1: 2.000
VERTICALES 1: 200

E= TRAMO ESCALERAS PTE=43.93%

UNIVERSIDADE DA CORUÑA

PLAN PARCIAL CAMPUS UNIVERSITARIO A CORUÑA

DATA: 14.1.1991
ESCALA: 1:200
SUSTITUIVA

RED: MARIA - PERFILES LONGITUDINALES
EQUIPO REDACTOR: JOSE GONZALEZ-CEBRAN TELLO
JULIA FUEZ DE CALEYA BLANKEMEYER

PLANO Nº 0-5

Aprobado en sesión de 14.1.1991
Certificado:
El Secretario,