




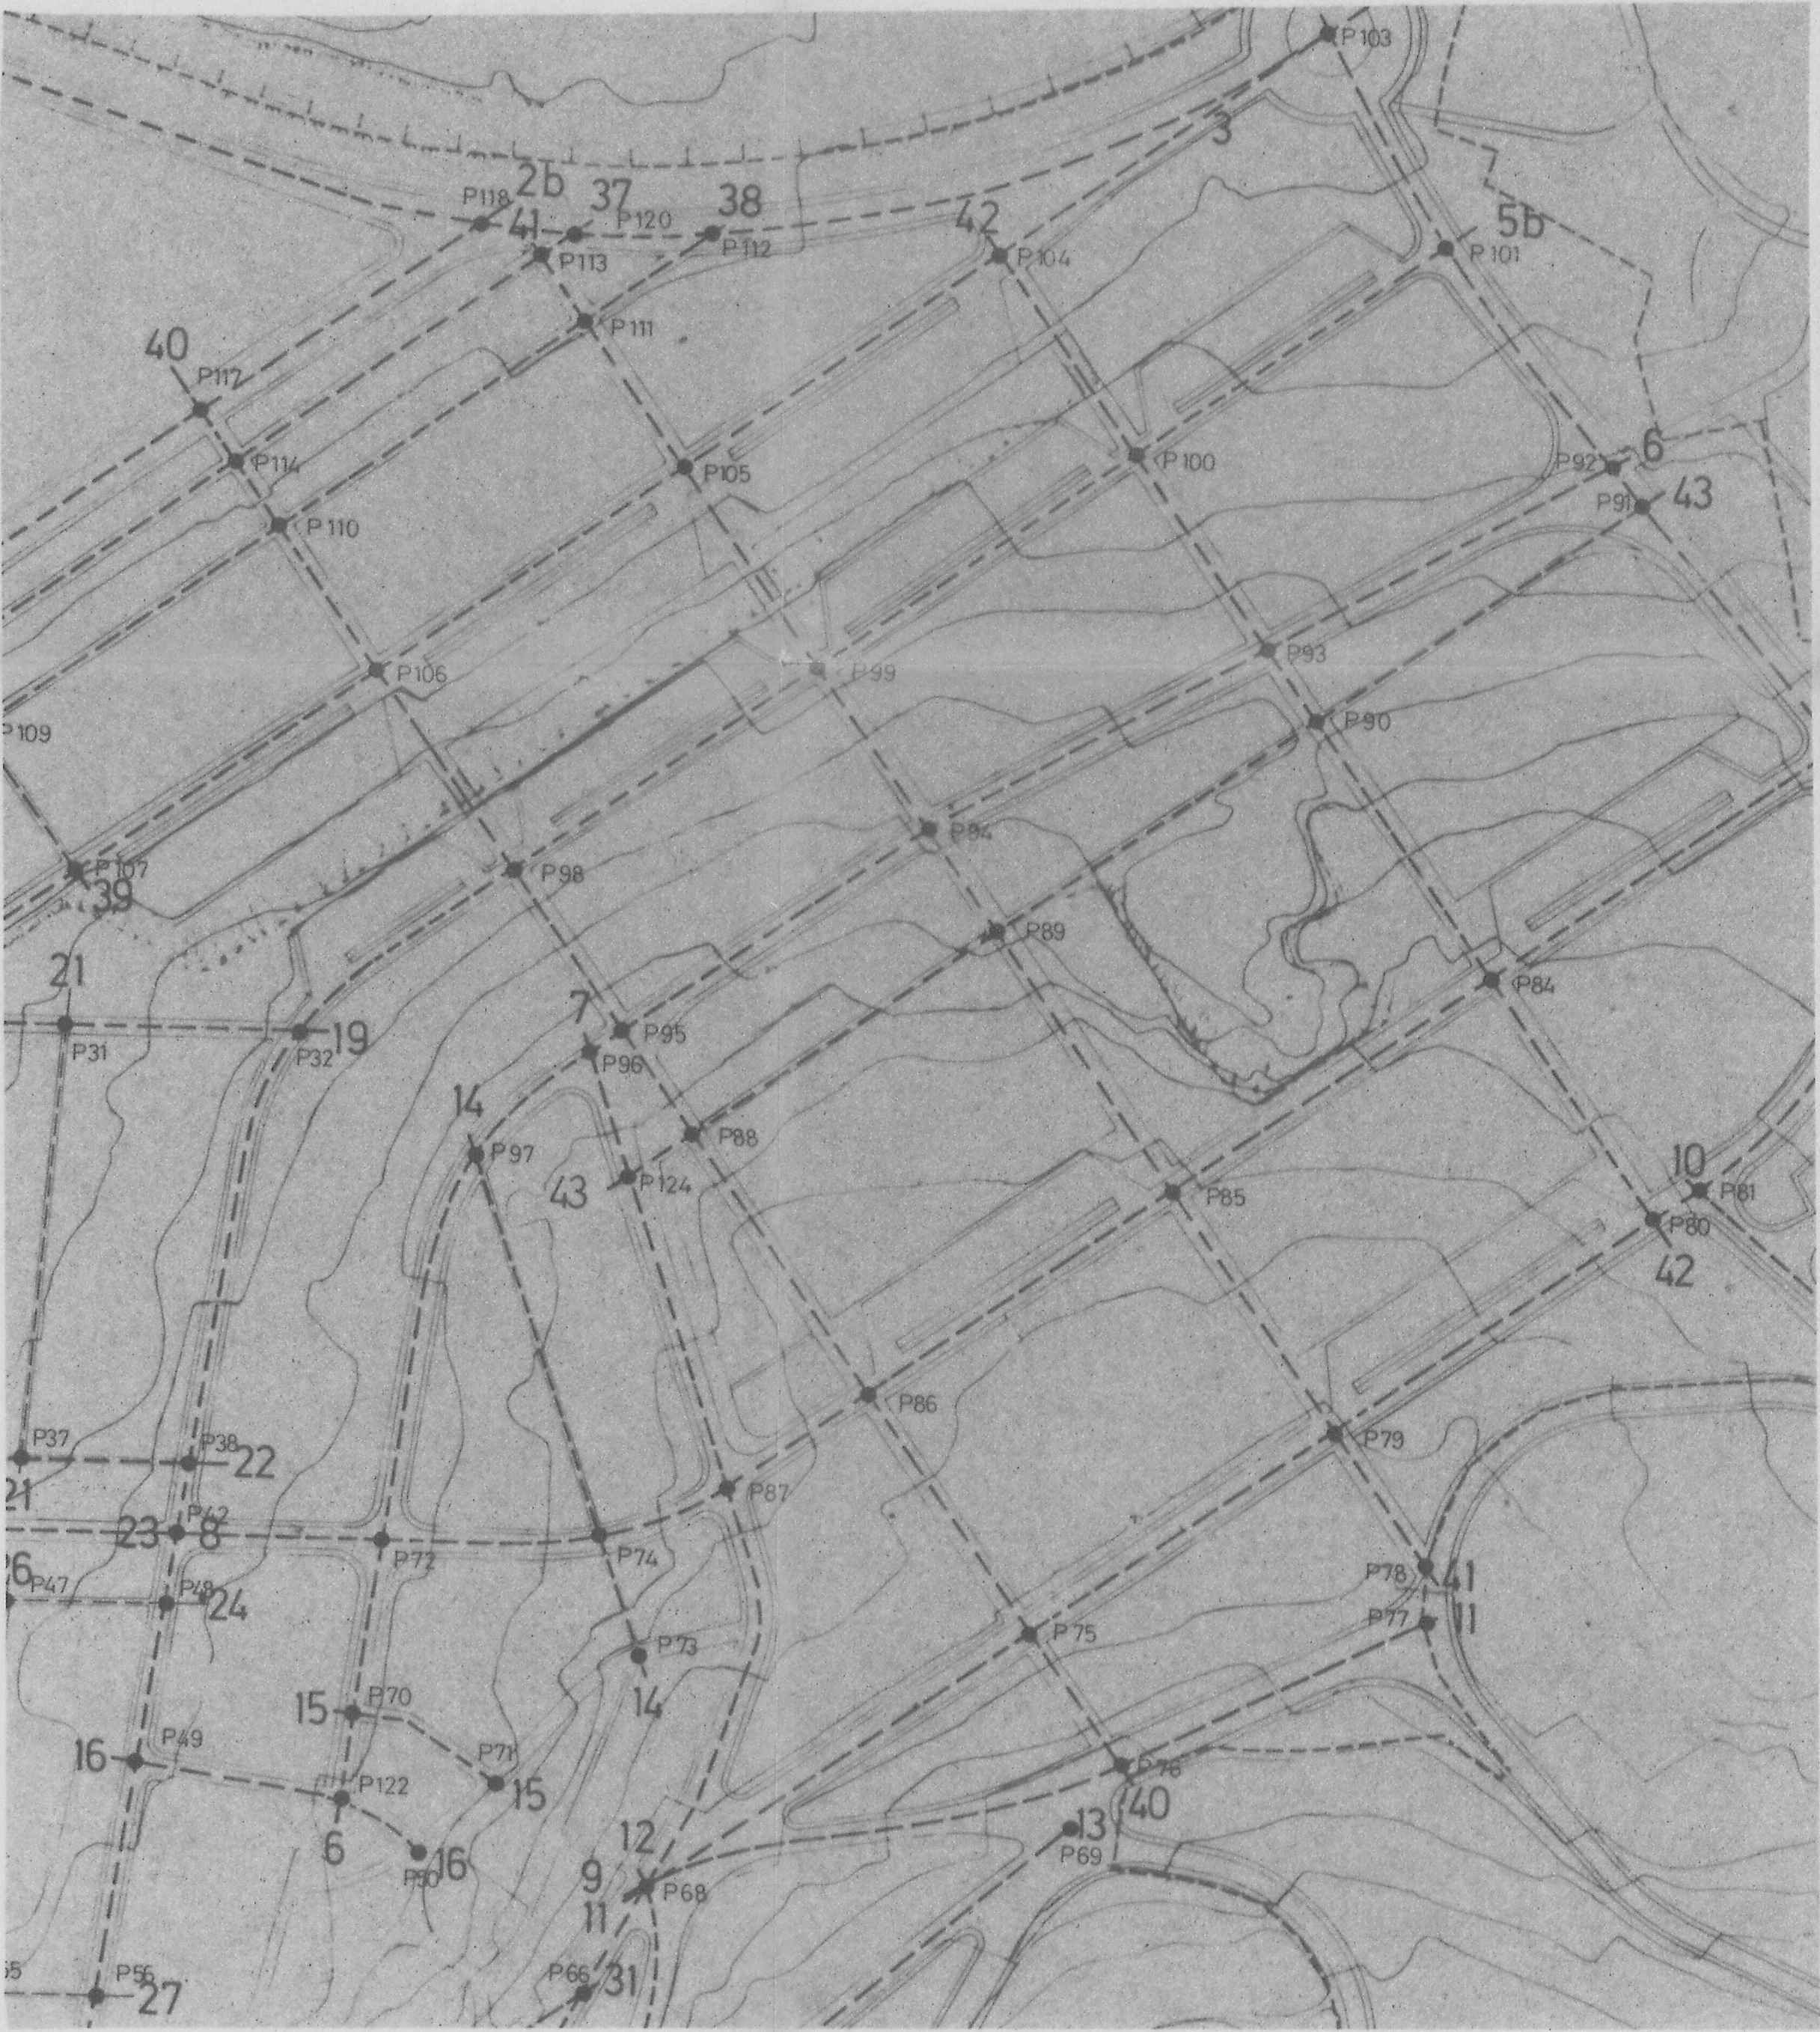

ORDENADAS	TERRENO
DISTANCIAS	RASANTE
PARCIALES	ORIGEN

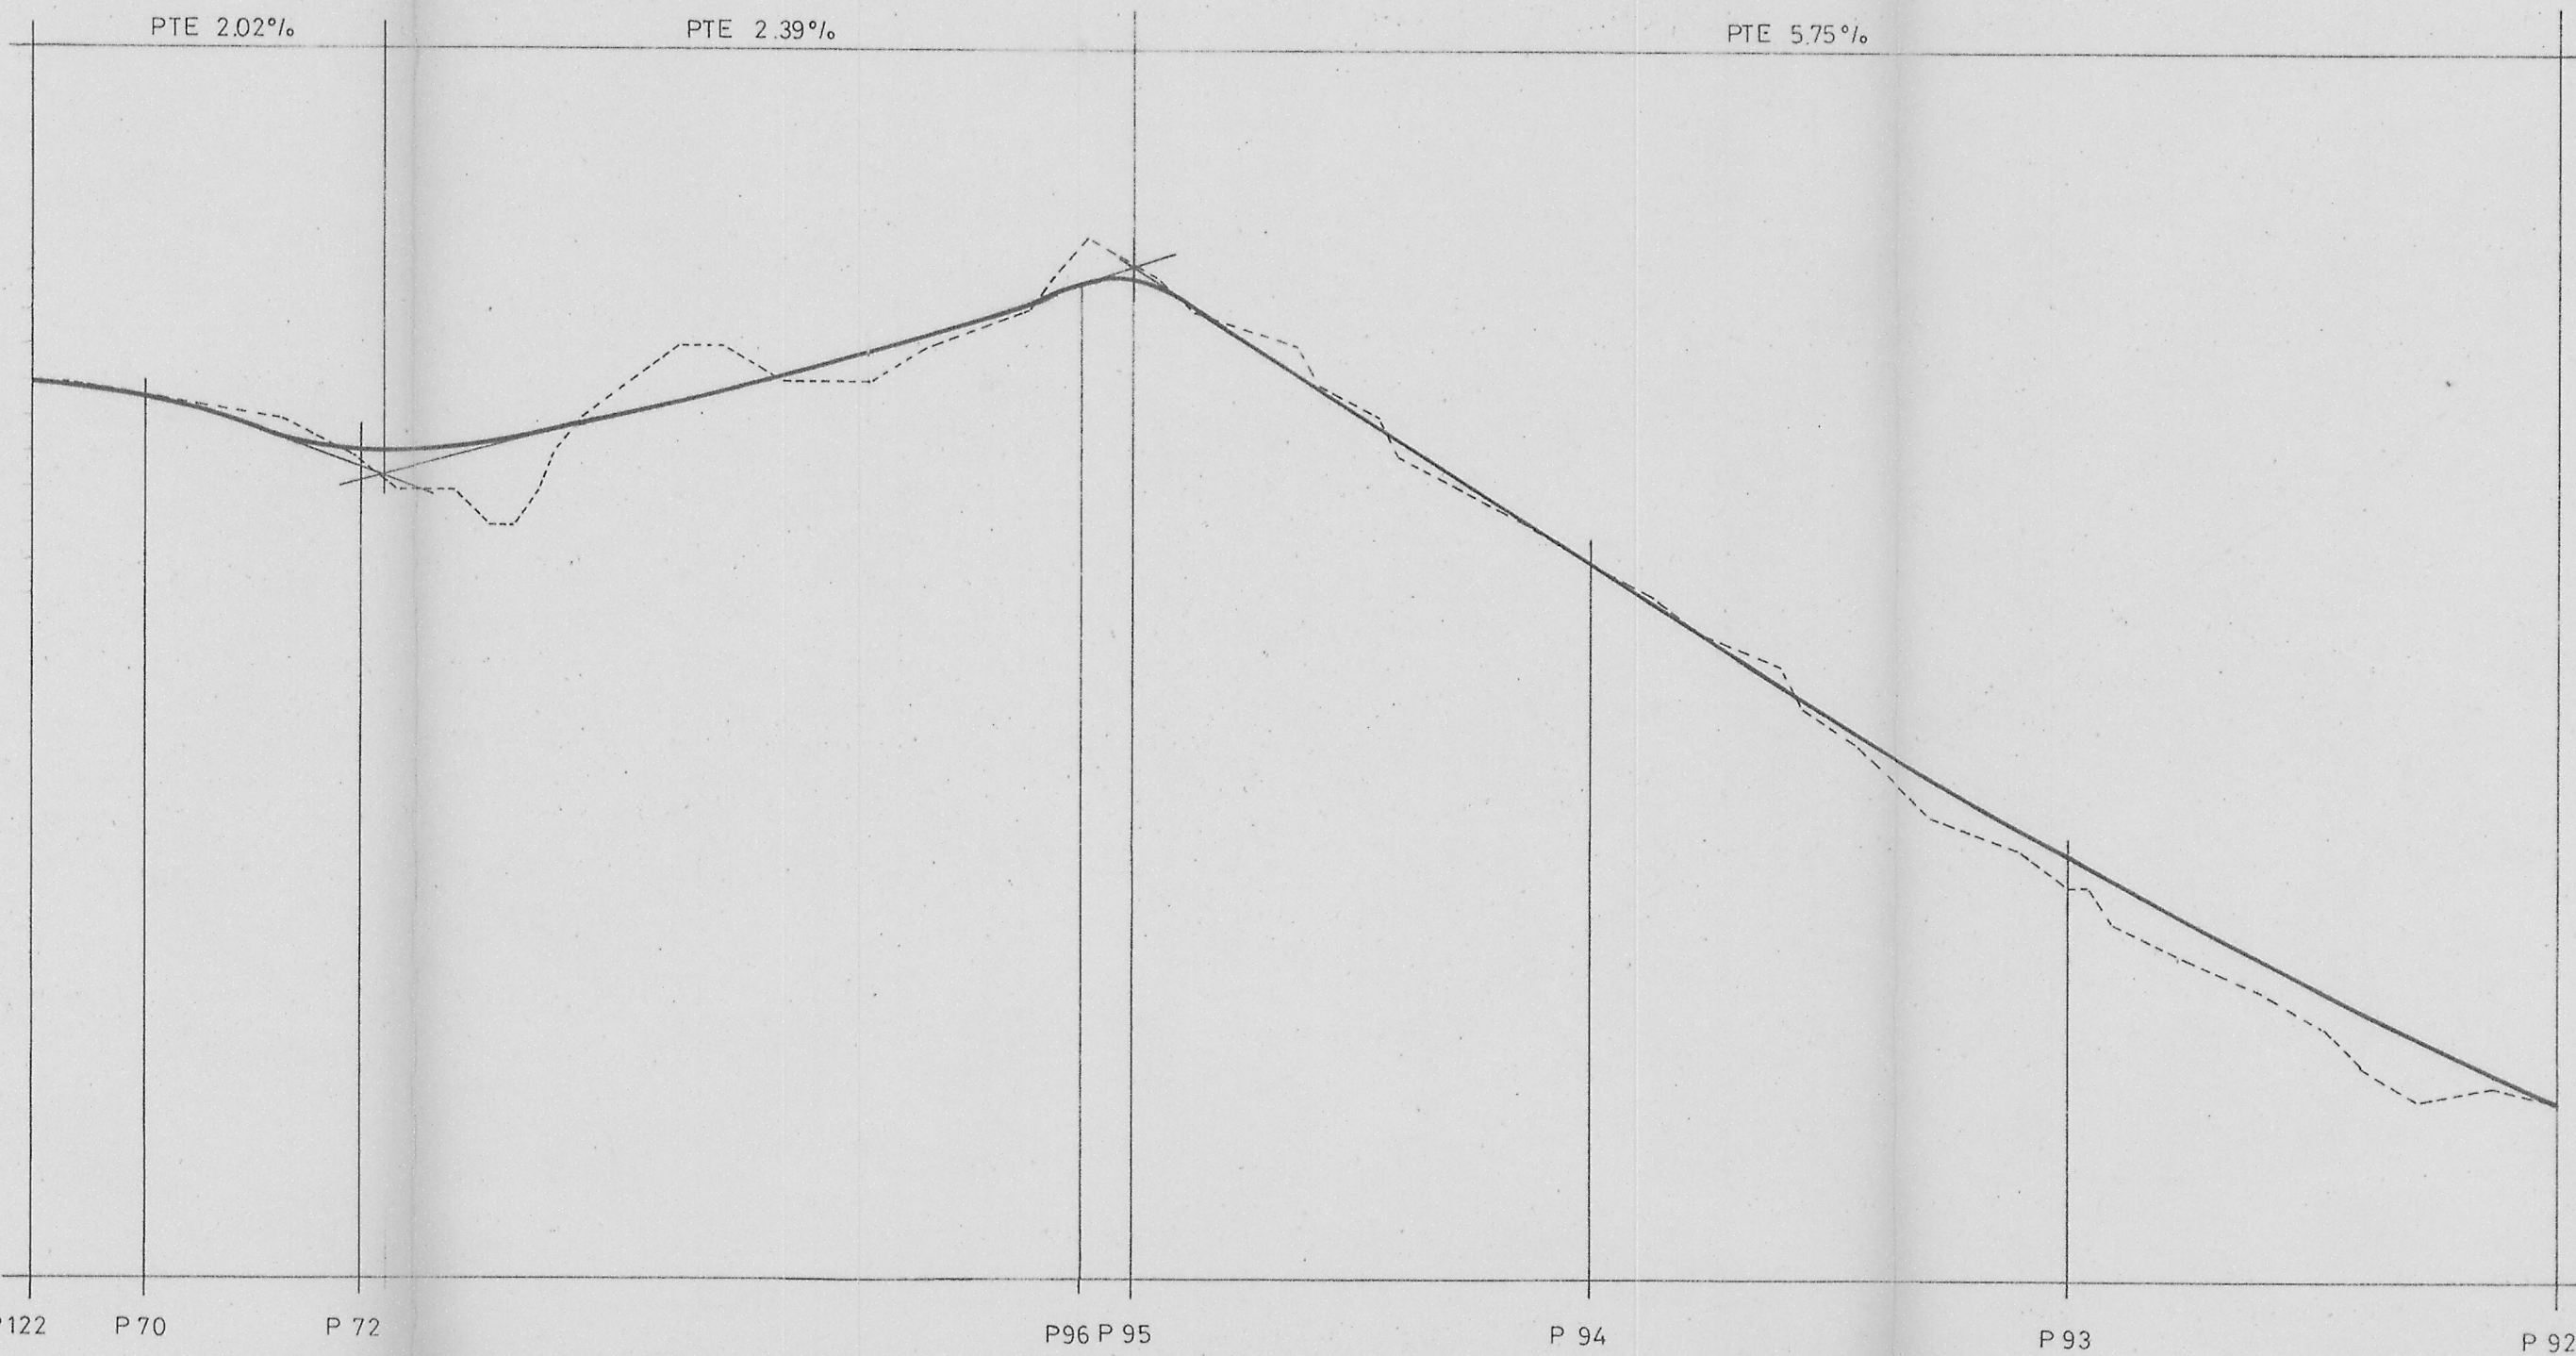

ORDENADAS	TERRENO
DISTANCIAS	RASANTE
PARCIALES	ORIGEN

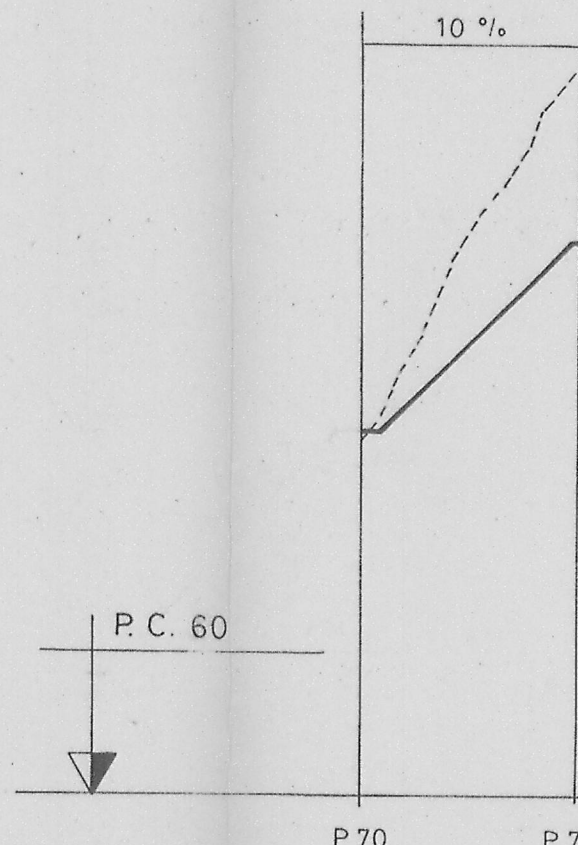

ORDENADAS	TERRENO
DISTANCIAS	RASANTE
PARCIALES	ORIGEN

ESCALAS: HORIZONTAL 1: 2000
VERTICAL 1: 200

E= TRAMO ESCALERAS. PTE: 43,93%